


# RIGHT-OF-WAY WIDTH: 100 FEET

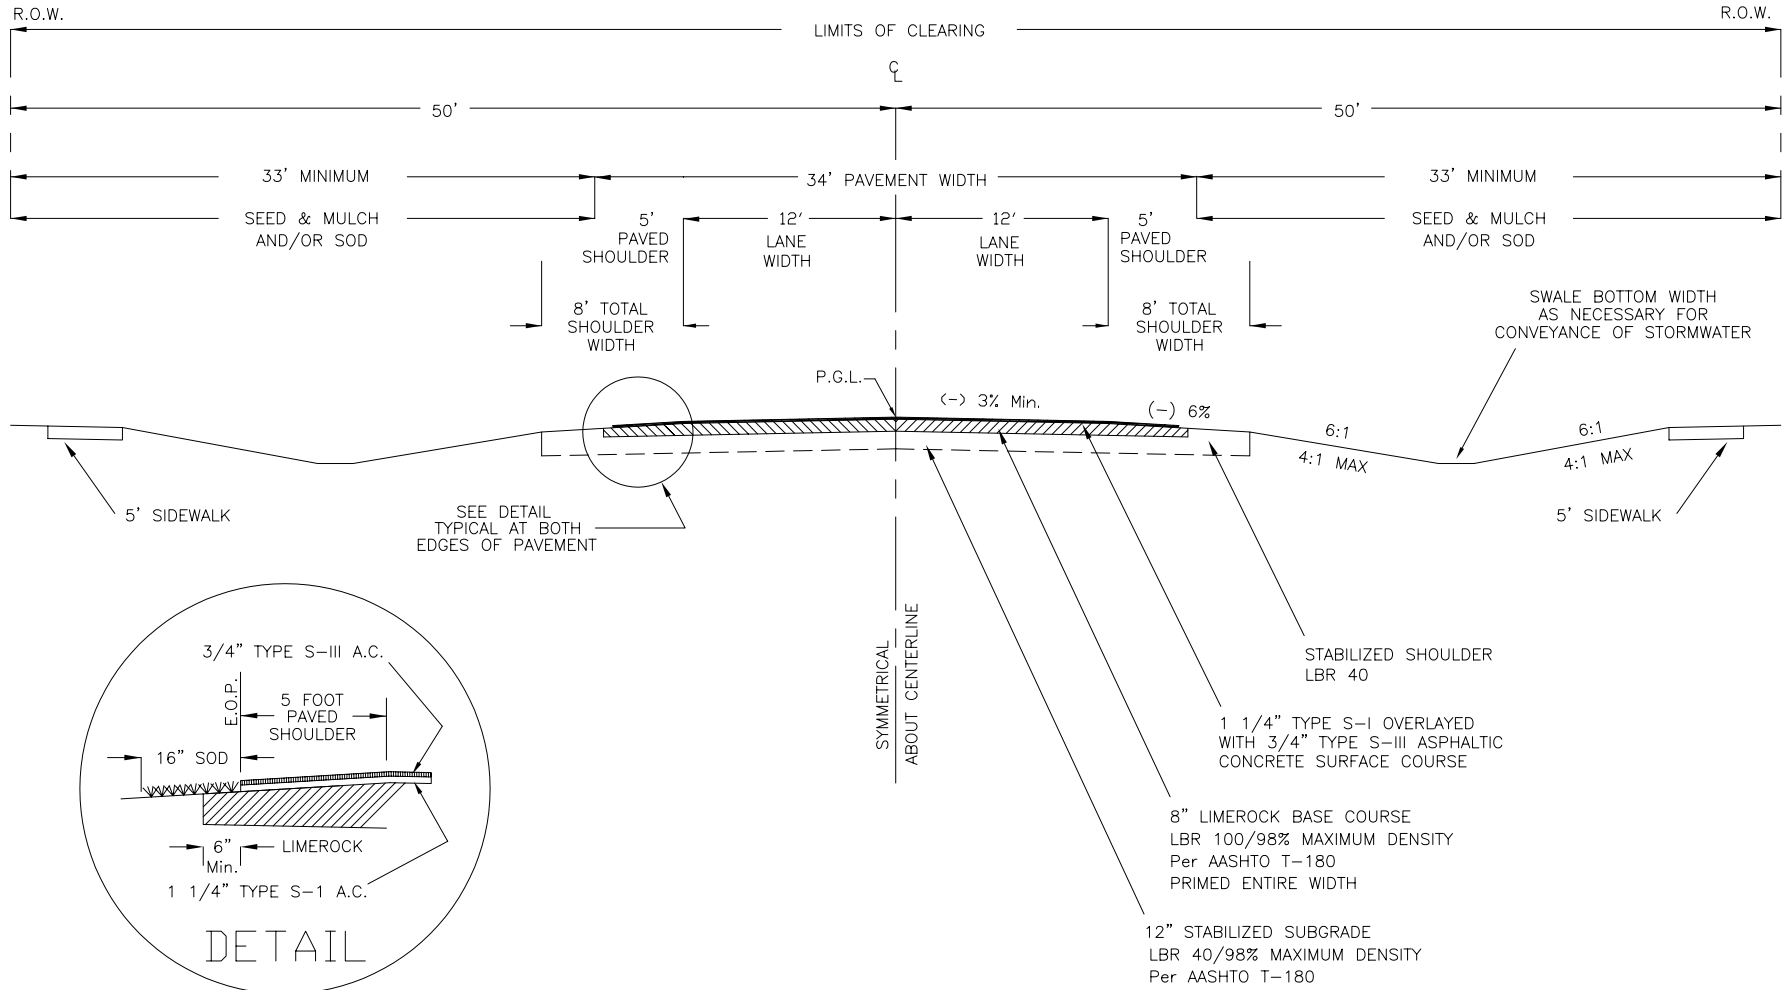

OPTIONAL BASE MATERIALS MAY BE ACCEPTABLE UPON APPROVAL BY THE PUBLIC WORKS DEPARTMENT

STRUCTURAL NUMBER: 3.28

ROADWAY AND DRAINAGE STANDARDS  
PUBLIC WORKS DEPARTMENT  
ENGINEERING DIVISION  
ST JOHNS COUNTY

REVISION DATES	
10/02	

## MAJOR COLLECTOR - 2 LANE TYPICAL SWALED SECTION

DETAIL NO. 105A  
DWG: D105A\_\_\_\_.DWG  
ADOPTED: