


RIGHT-OF-WAY WIDTH: 80 FEET

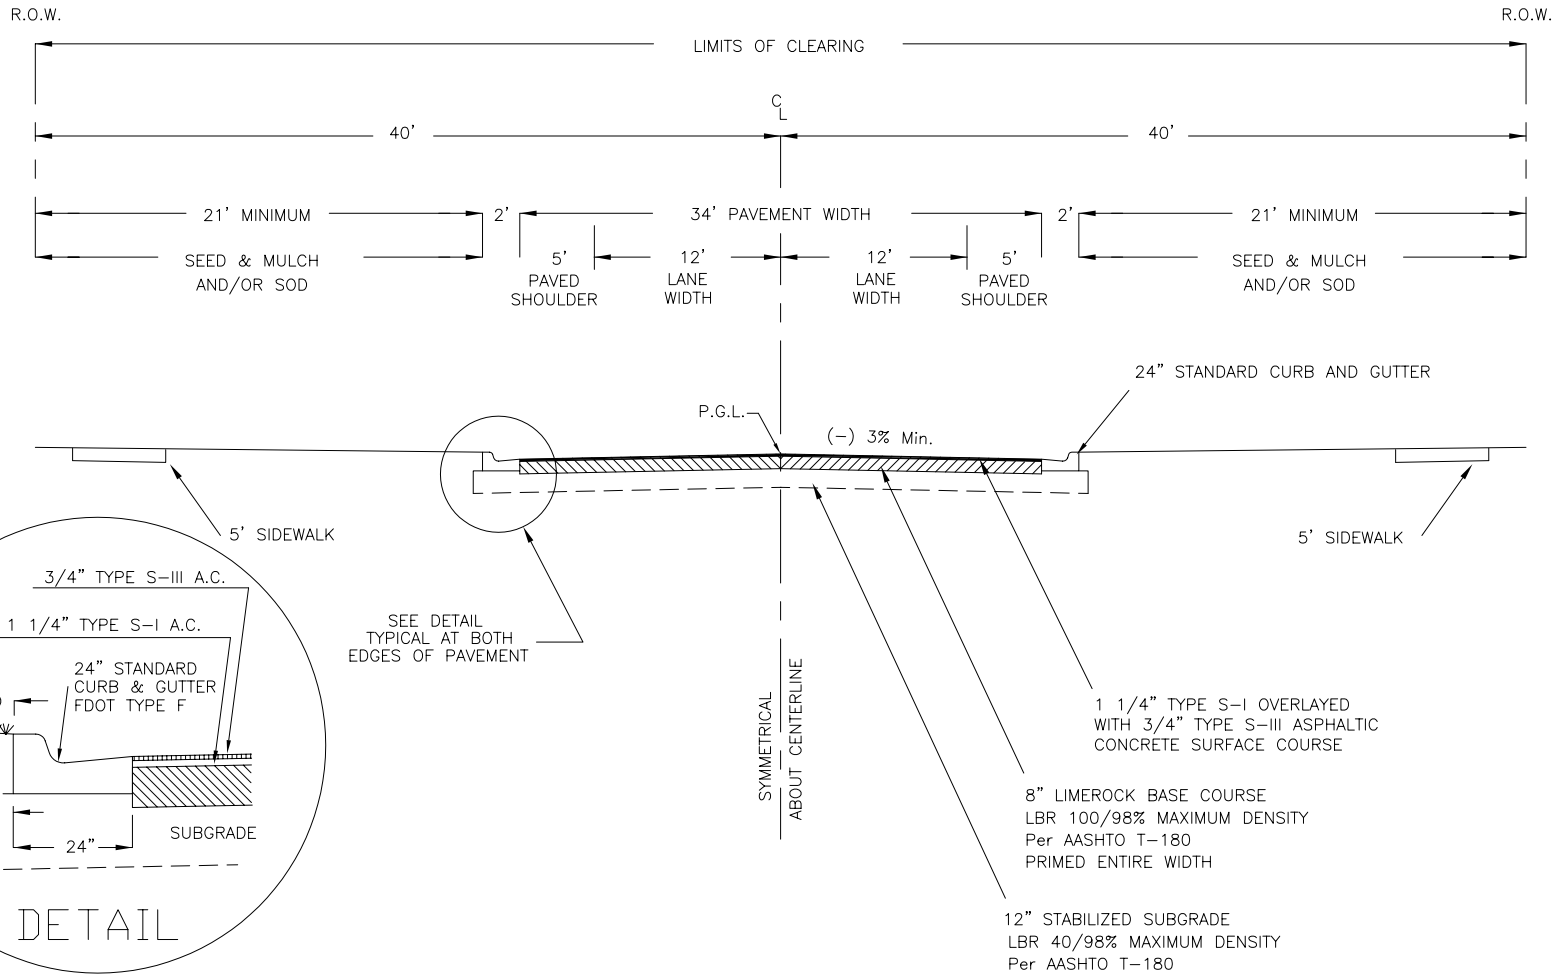

OPTIONAL BASE MATERIALS MAY BE ACCEPTABLE
UPON APPROVAL BY THE PUBLIC WORKS DEPARTMENT

STRUCTURAL NUMBER: 3.28

ROADWAY AND DRAINAGE STANDARDS
PUBLIC WORKS DEPARTMENT
ENGINEERING DIVISION
ST JOHNS COUNTY

REVISION DATES	
10/02	

MAJOR COLLECTOR – 2 LANE
TYPICAL CURB & GUTTER SECTION

DETAIL NO. 106A
DWG: D106A_...DWG
ADOPTED: