



## GENERAL NOTES:

1. THIS DETAIL DEPICTS A TYPICAL DESIGN DETAIL FOR RETENTION OF STORMWATER RUNOFF. OTHER DESIGN CONFIGURATIONS MAY BE POSSIBLE. THIS SYSTEM IS DESIGNED FOR USE WHERE SOIL AND SEASONAL HIGH GROUNDWATER TABLE CONDITIONS ARE CONDUCTIVE TO ALLOW FOR FULL VOLUME RECOVERY THROUGH INFILTRATION OF STORMWATER WITHIN THE REGULATED TIME PERIOD.
2. THIS DETAIL IS FOR CLARIFICATION PURPOSES ONLY. ACTUAL DESIGN AND CONSTRUCTION DETAILS ARE THE RESPONSIBILITY OF THE REGISTERED PROFESSIONAL.

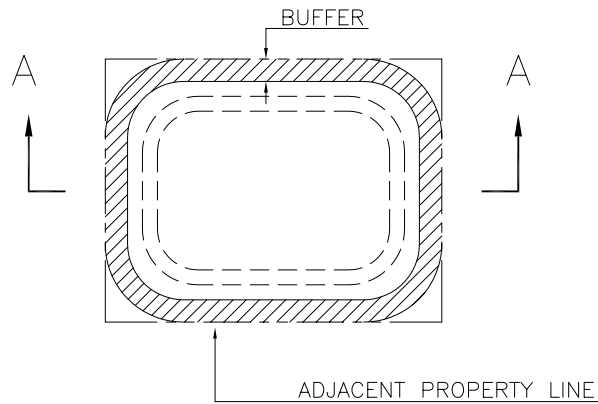

PLAN VIEW

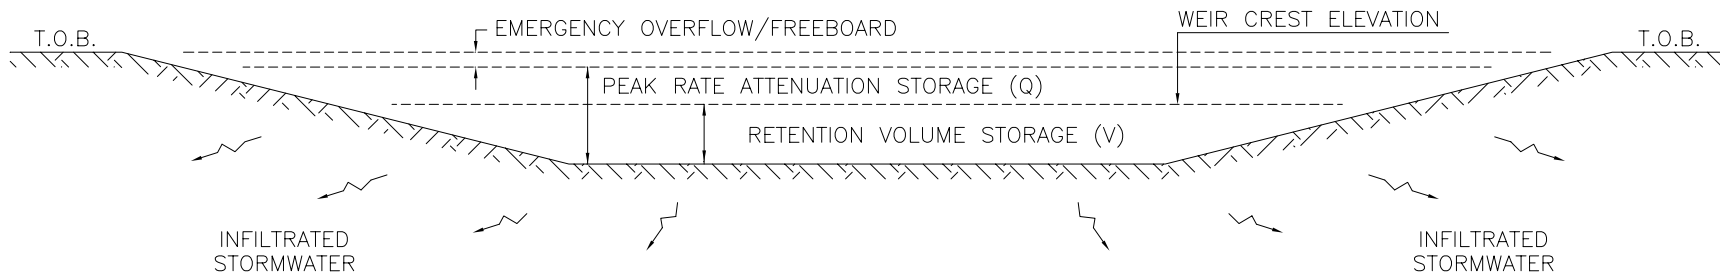

SECTION AA

SEASONAL HIGH WATER TABLE AND/OR CONFINING LAYER ARE LOCATED AT A DEPTH WHERE RECOVERY OF THE RETENTION VOLUME IS ATTAINED WITHIN THE REGULATORY TIME PERIOD.

LAND DEVELOPMENT CODE  
STANDARDS AND DETAILS  
ST JOHNS COUNTY

REVISION DATES


RETENTION  
TYPICAL DETAIL

DETAIL NO. 120A  
DWG: D120A\_...DWG  
ADOPTED: