
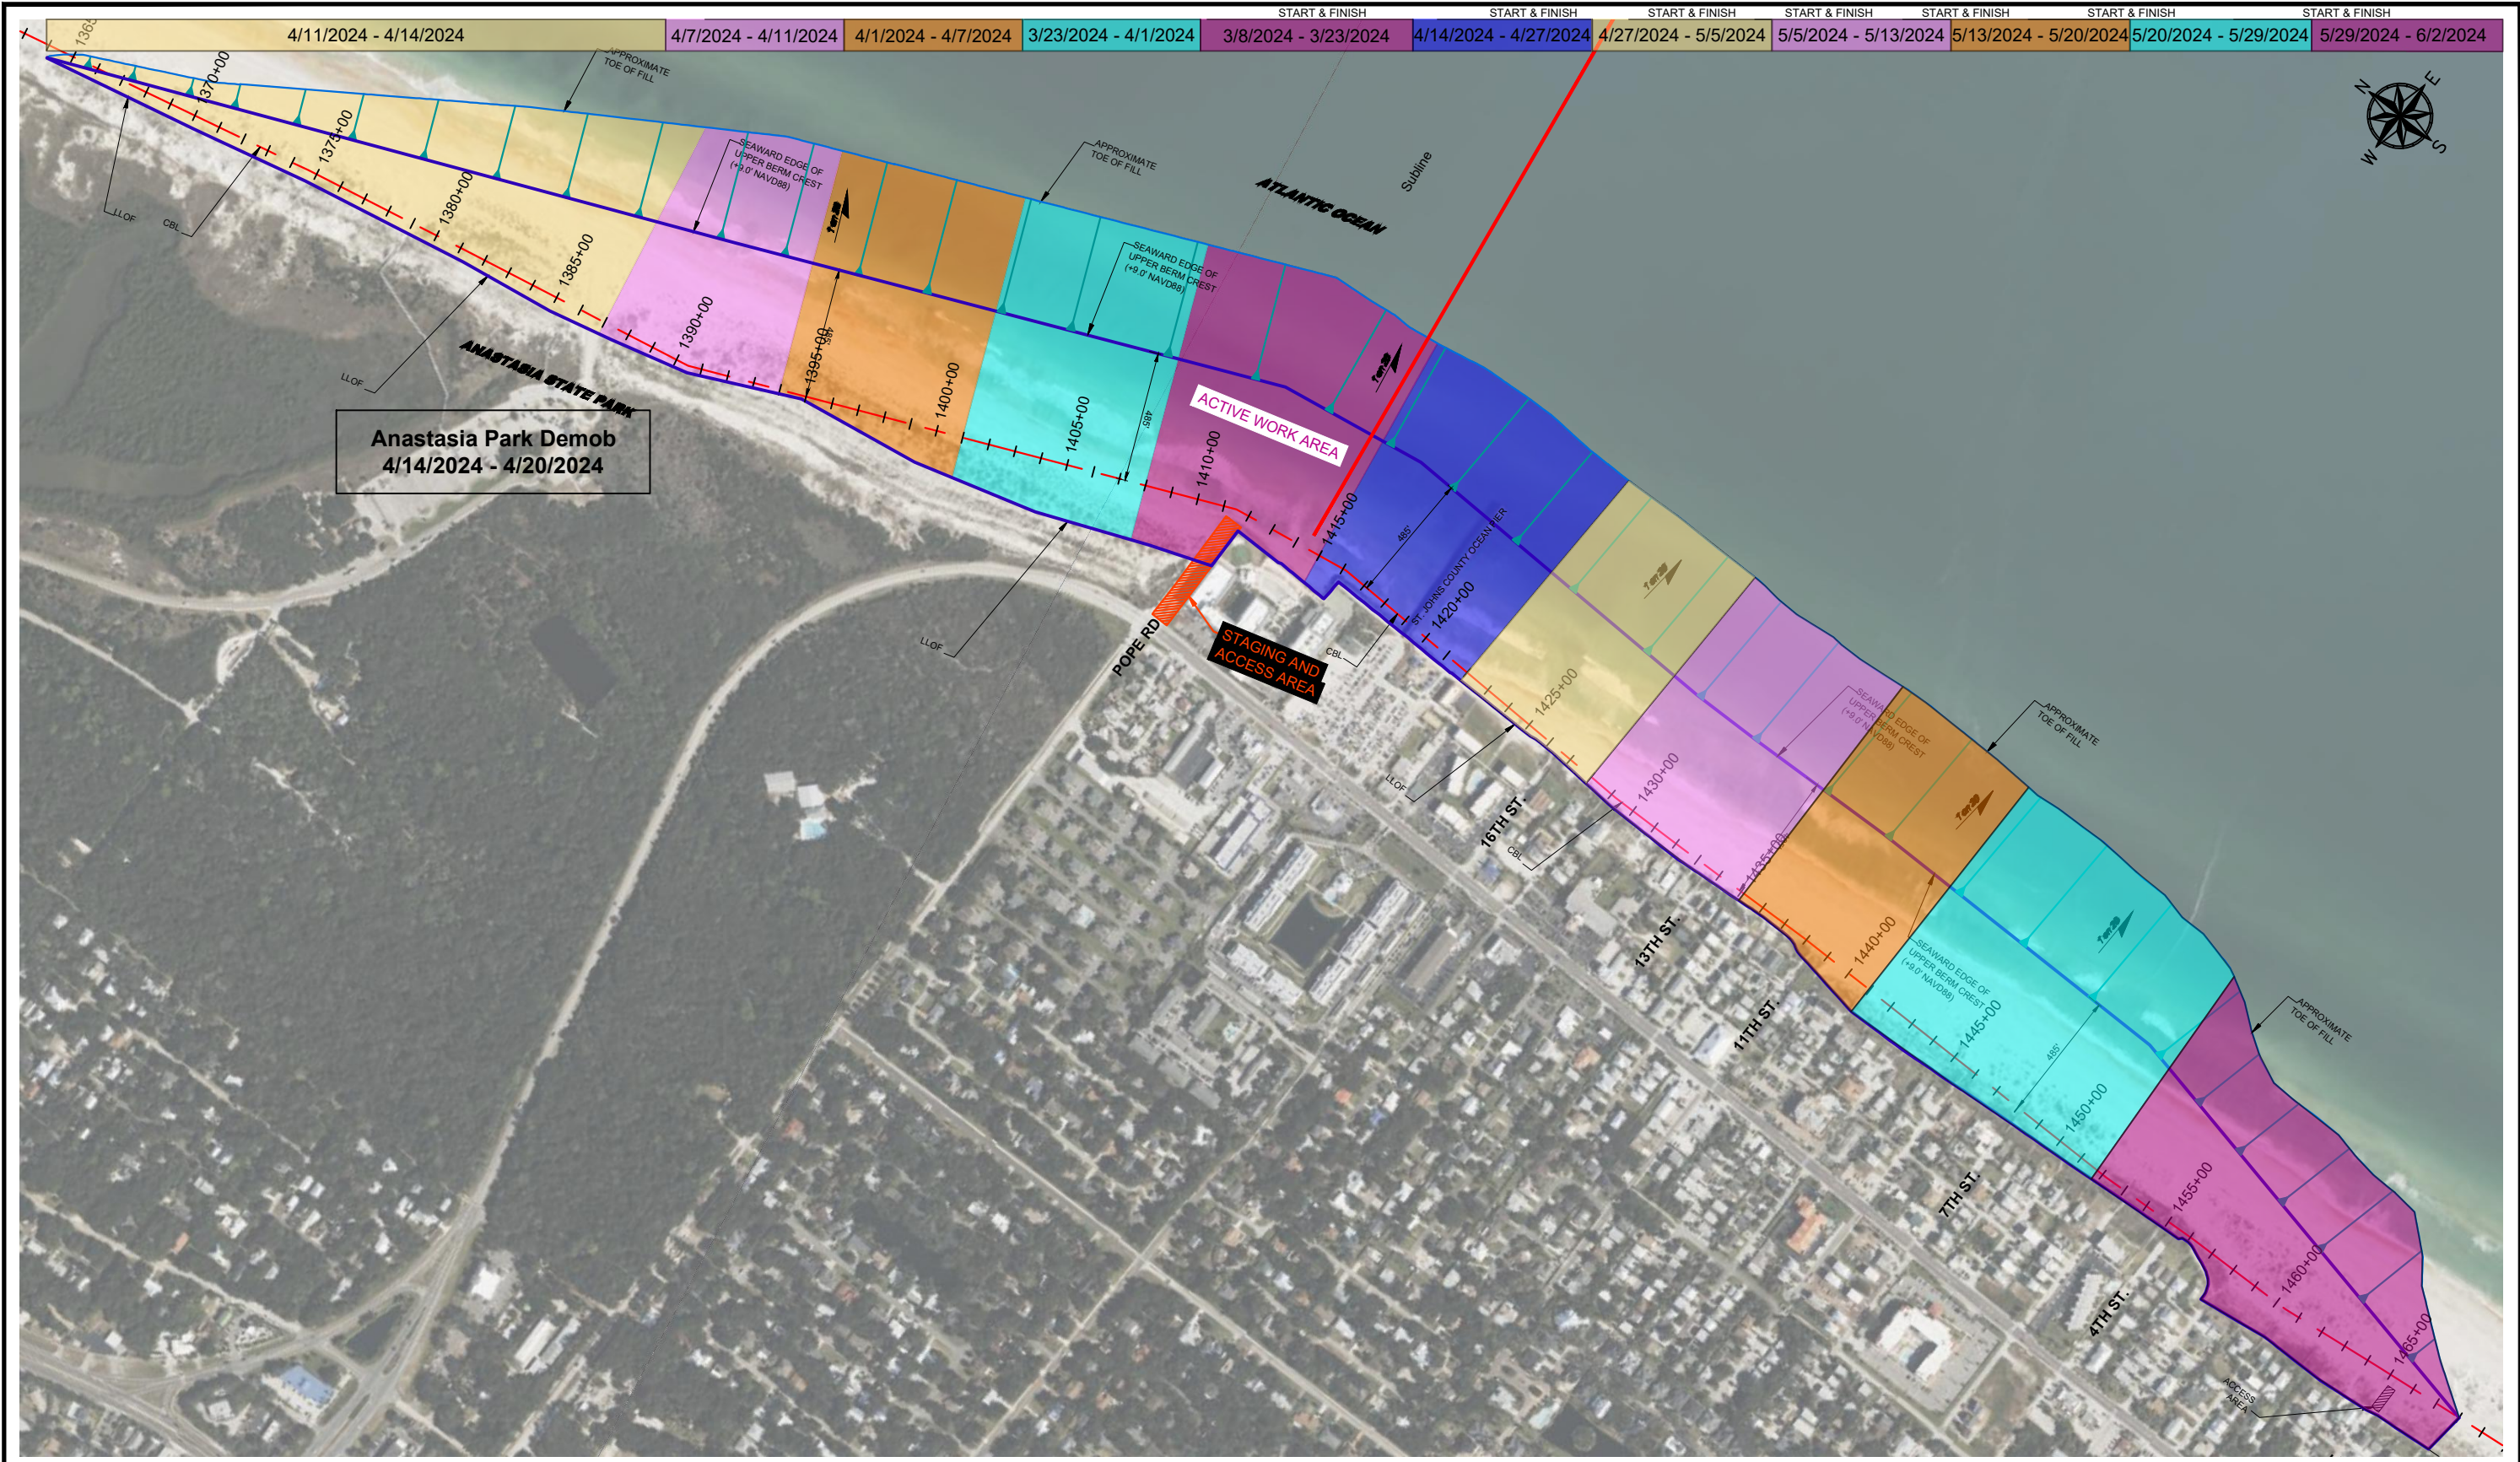


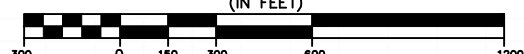

FILE LOCATION: C:\Users\TDrenth\OneDrive - Great Lakes Dredge & Dock Company, LLC\072885 St Augustine\08 Beach\03 Progress Map\USACE\240312 72885 St Augustine Progress Map.dwg

 GREAT LAKES DREDGE AND DOCK COMPANY 9811 KATY FREEWAY, SUITE 1200 HOUSTON, TX 77024 CIVIL ENGINEERING / SURVEYING DIVISION Phone: (630) 574-3000 Fax: (630) 574-1515 CONFIDENTIAL & PROPRIETARY This document contains confidential and proprietary information of Great Lakes Dredge & Dock Company. If you have received this document in error, immediately discard or destroy it without copying or distributing further.	TITLE: Progress Map		PROJECT: 72885 - St. Augustine Beach Renourishment, FL	
	PROJECT DETAILS			
	HORIZONTAL DATUM: NAD 83		VERTICAL DATUM: Borrow=NAVD 88, Fill=NAVD 88	
	GRID: State Plane		UNITS: Feet	
ZONE: 0901 - Florida East		DRAWN BY: Chris		
LAST SAVED BY: TDrenth		DRAWING DATE: March 13, 2024		
		GRAPHIC SCALE (IN FEET)  1 inch = 600 ft.		
		SHEET 1 of 1		