
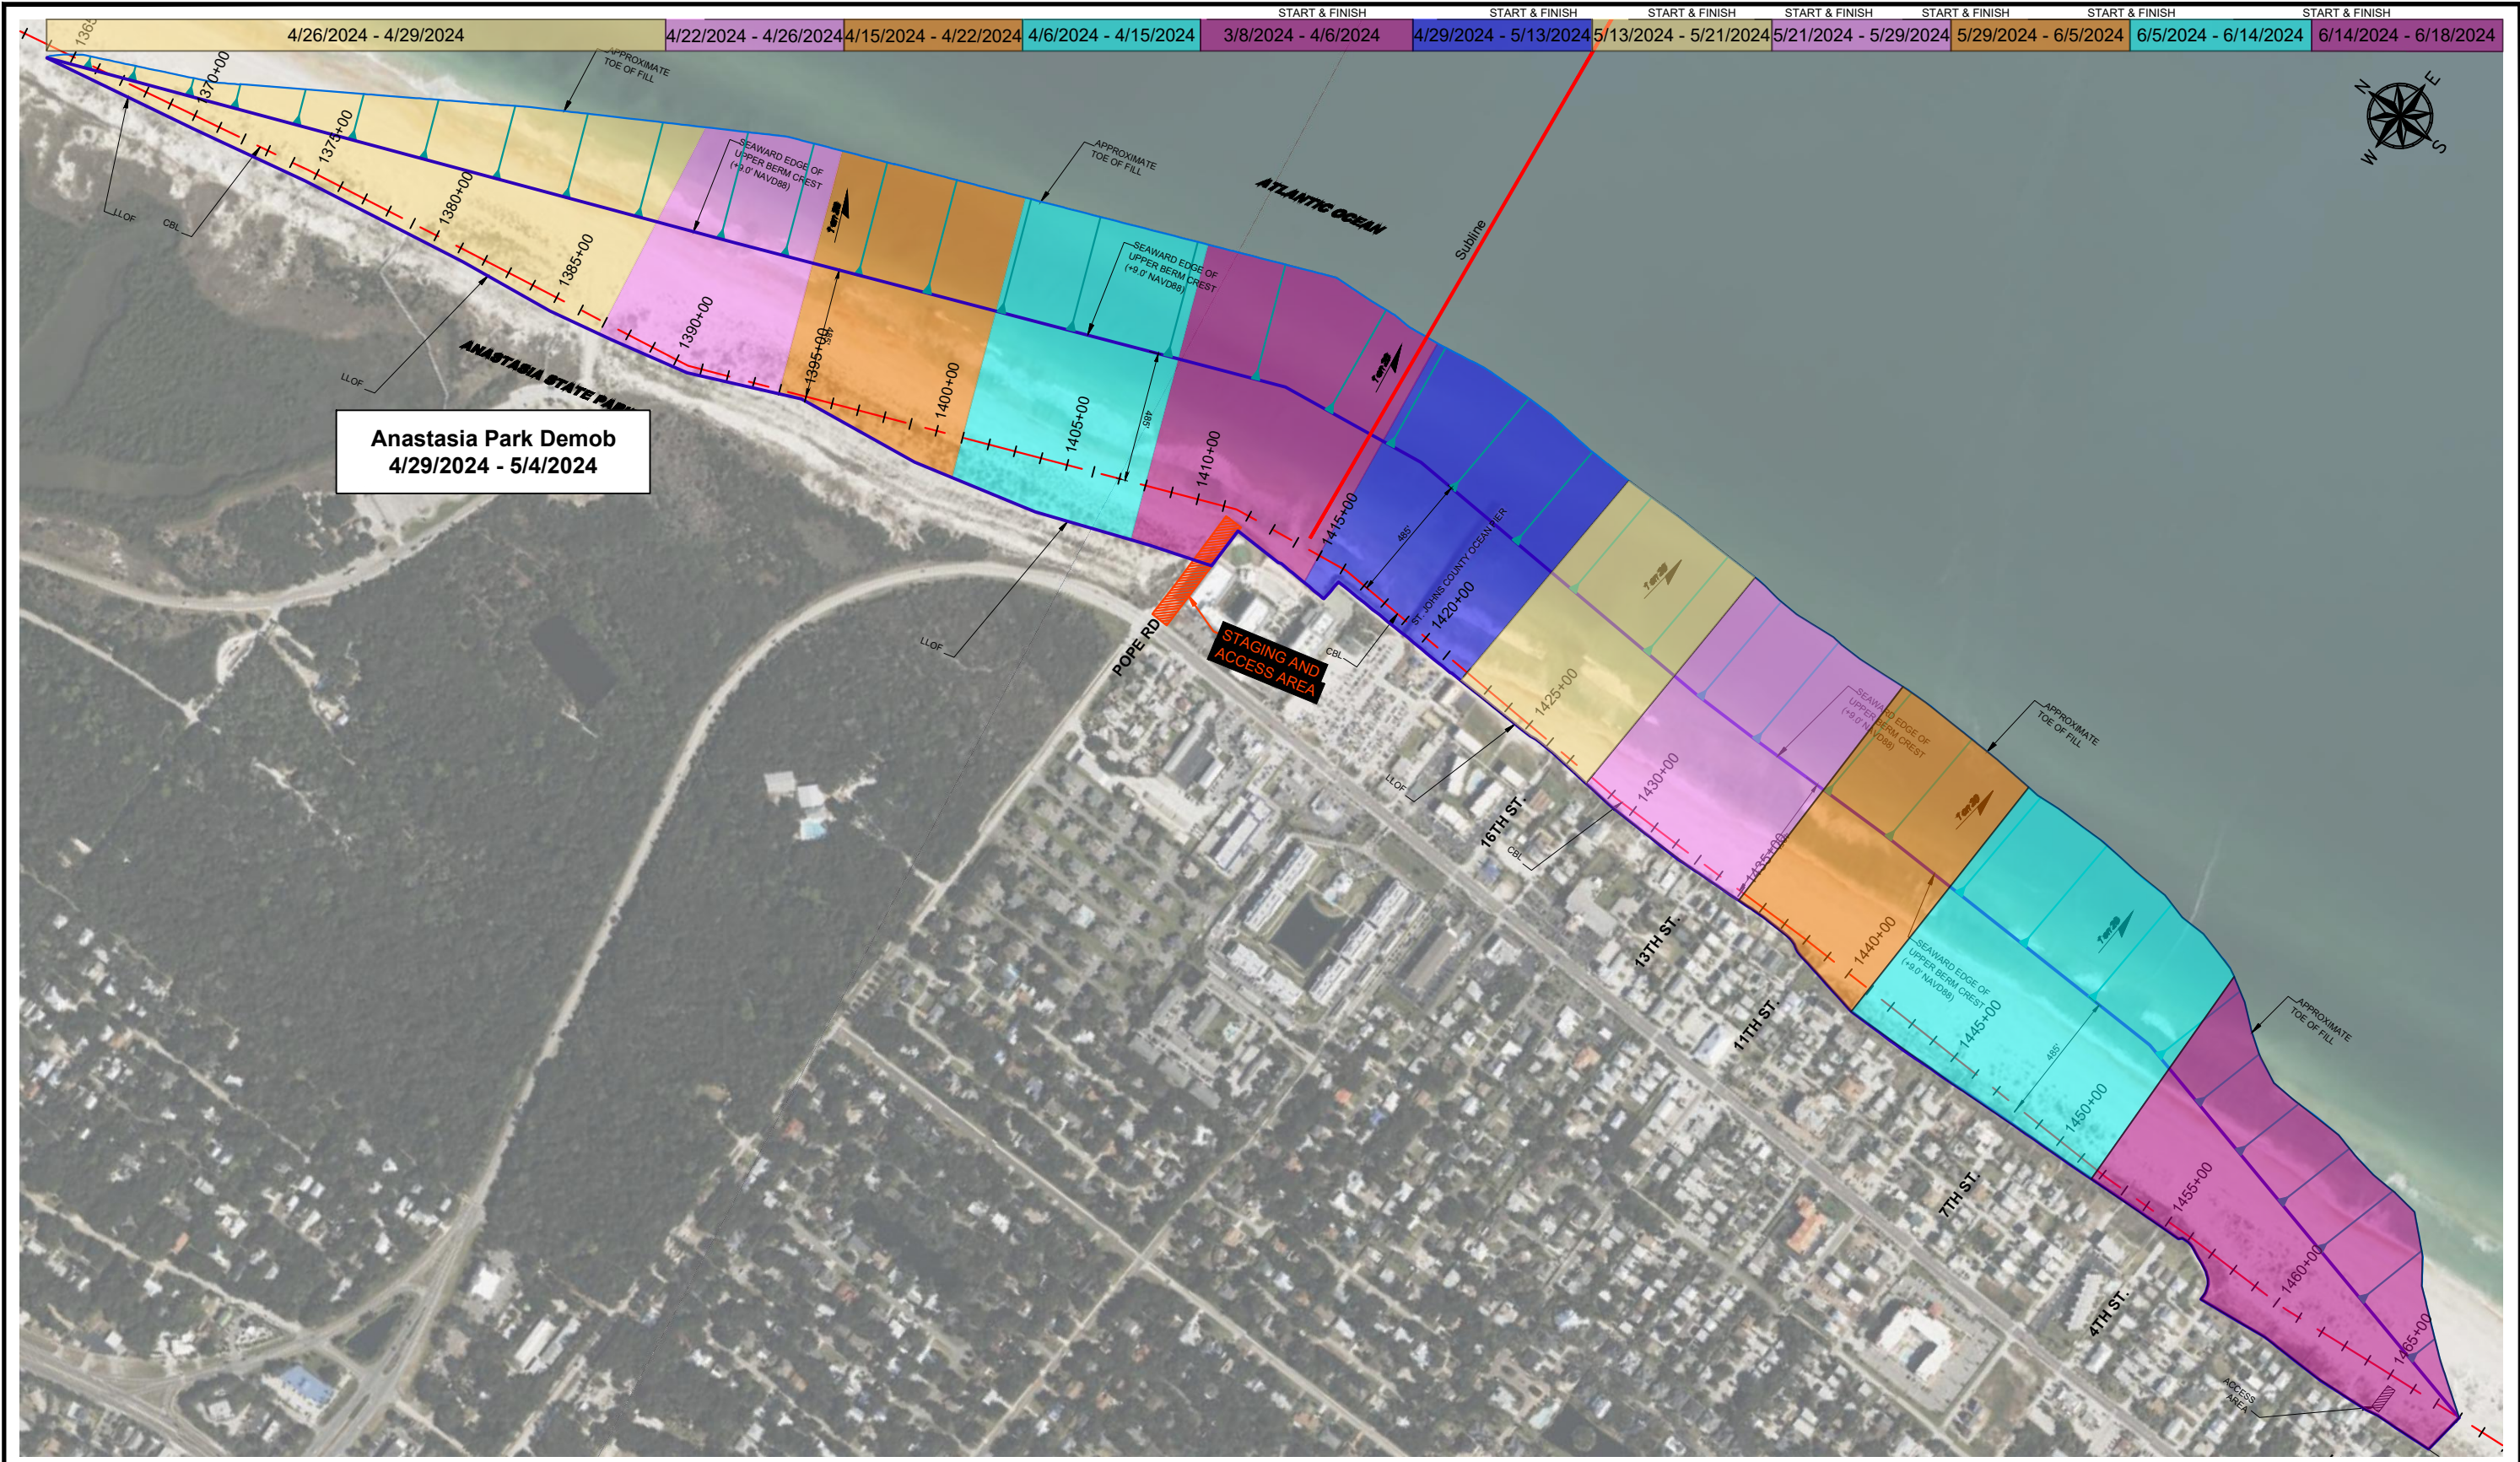


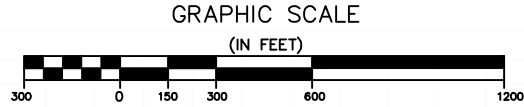

FILE LOCATION: C:\Users\TDrenth\OneDrive - Great Lakes Dredge & Dock Company, LLC\072885 St Augustine\08 Beach\03 Progress Map\USACE\240320 72885 St Augustine Progress Map.dwg

 GREAT LAKES DREDGE AND DOCK COMPANY 9811 KATY FREEWAY, SUITE 1200 HOUSTON, TX 77024 CIVIL ENGINEERING / SURVEYING DIVISION Phone: (630) 574-3000 Fax: (630) 574-1515 CONFIDENTIAL & PROPRIETARY This document contains confidential and proprietary information of Great Lakes Dredge & Dock Company. If you have received this document in error, immediately discard or destroy it without copying or distributing further.	TITLE: St Augustine Beach Renourishment Progress Map		PROJECT: 72885 - St. Augustine Beach Renourishment, FL		
	PROJECT DETAILS				 SHEET 1 of 1
	HORIZONTAL DATUM: NAD 83 GRID: State Plane ZONE: 0901 - Florida East LAST SAVED BY: TDrenth		VERTICAL DATUM: NAVD 88 UNITS: Feet DRAWN BY: TDrenth DRAWING DATE: March 20, 2024		