
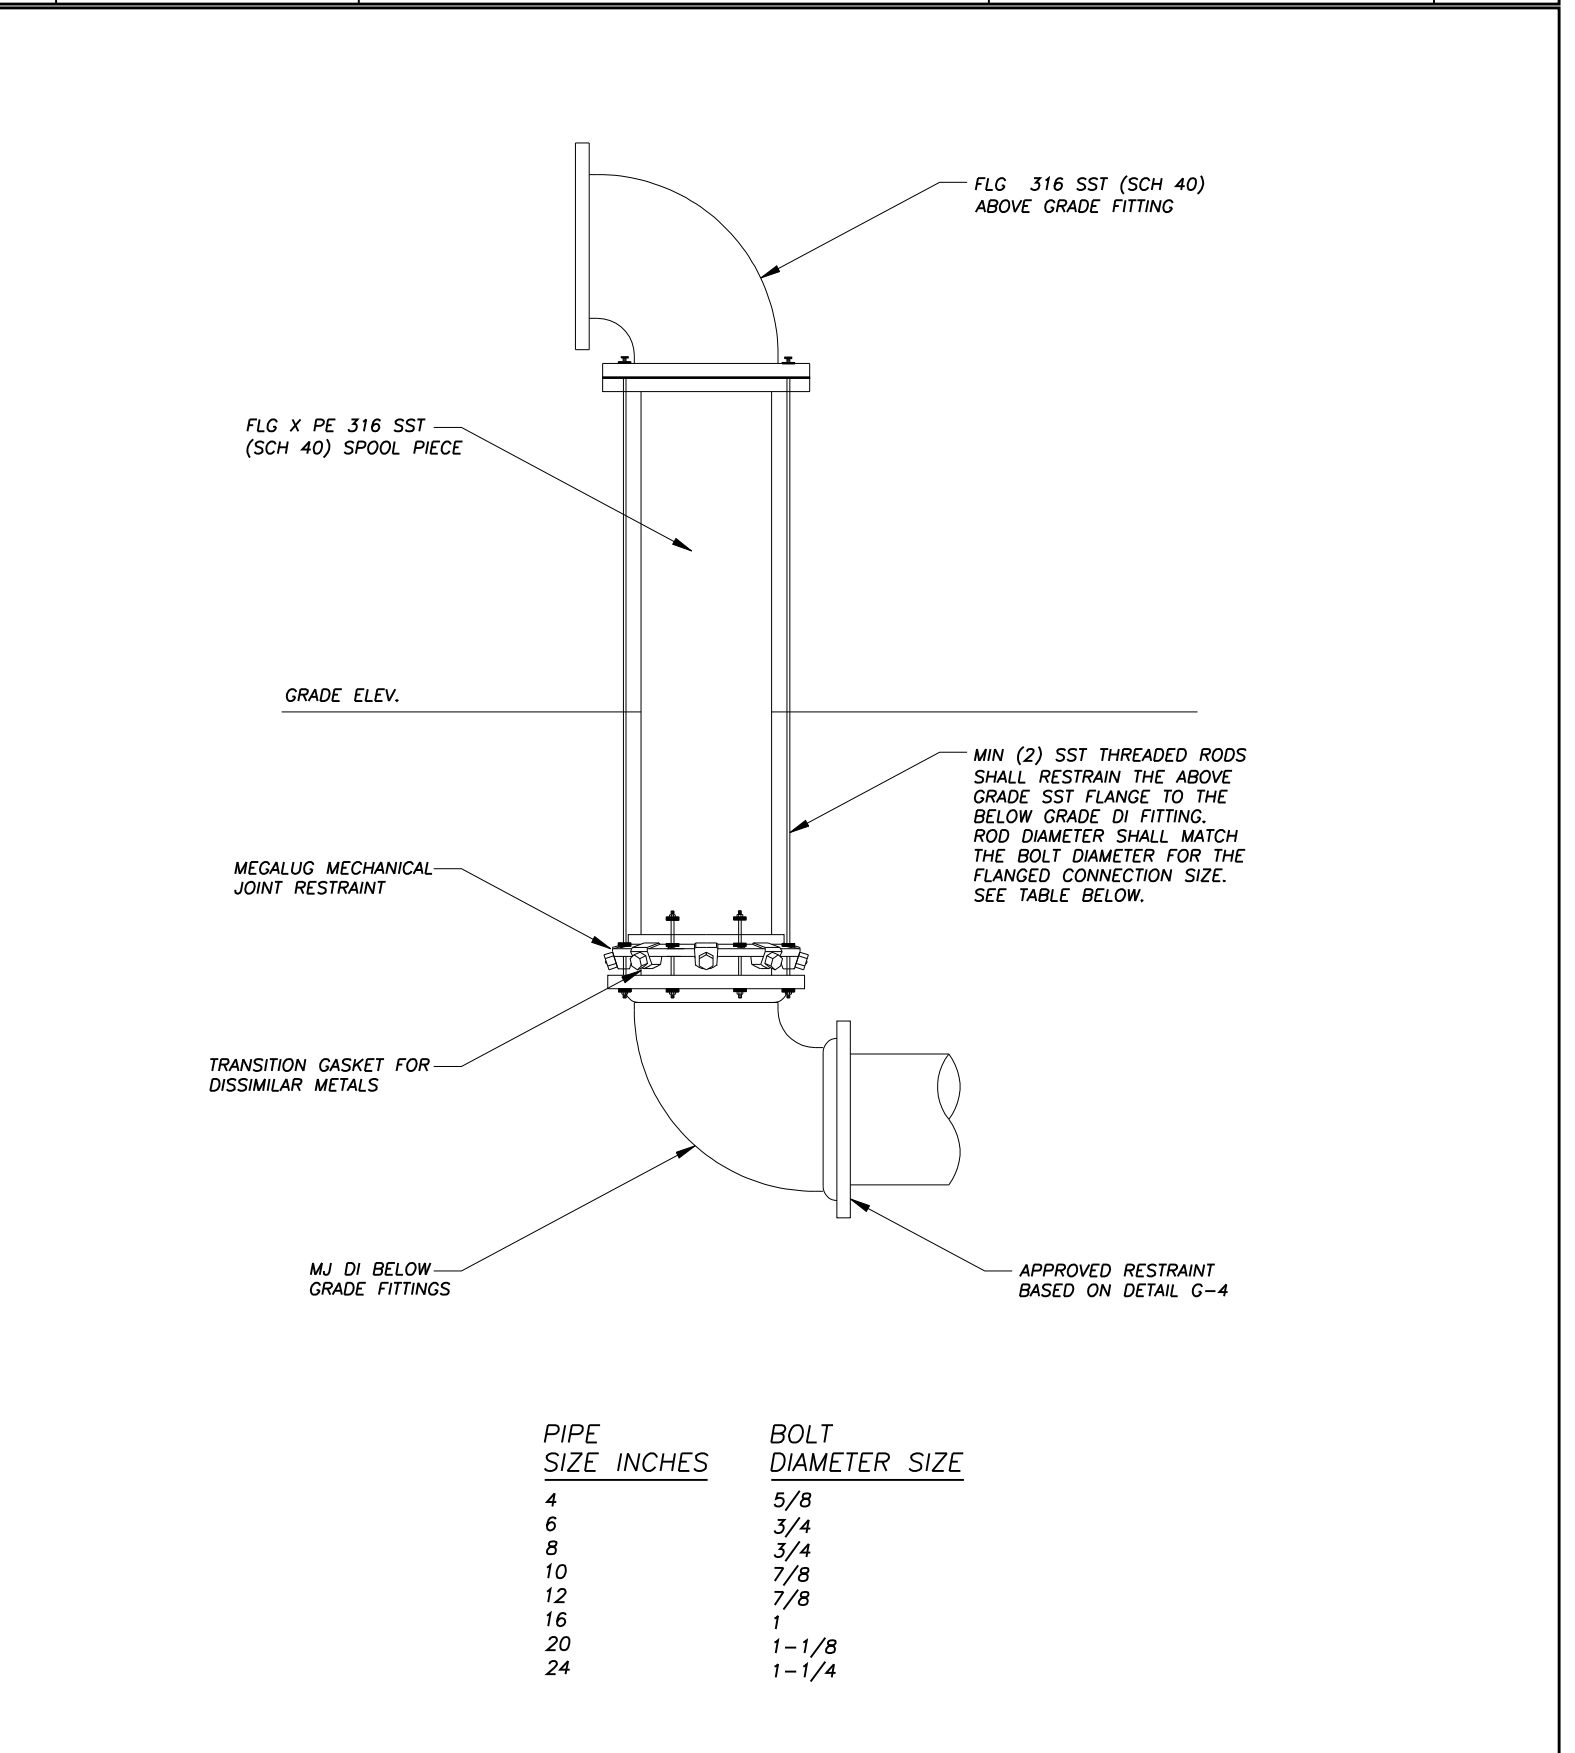
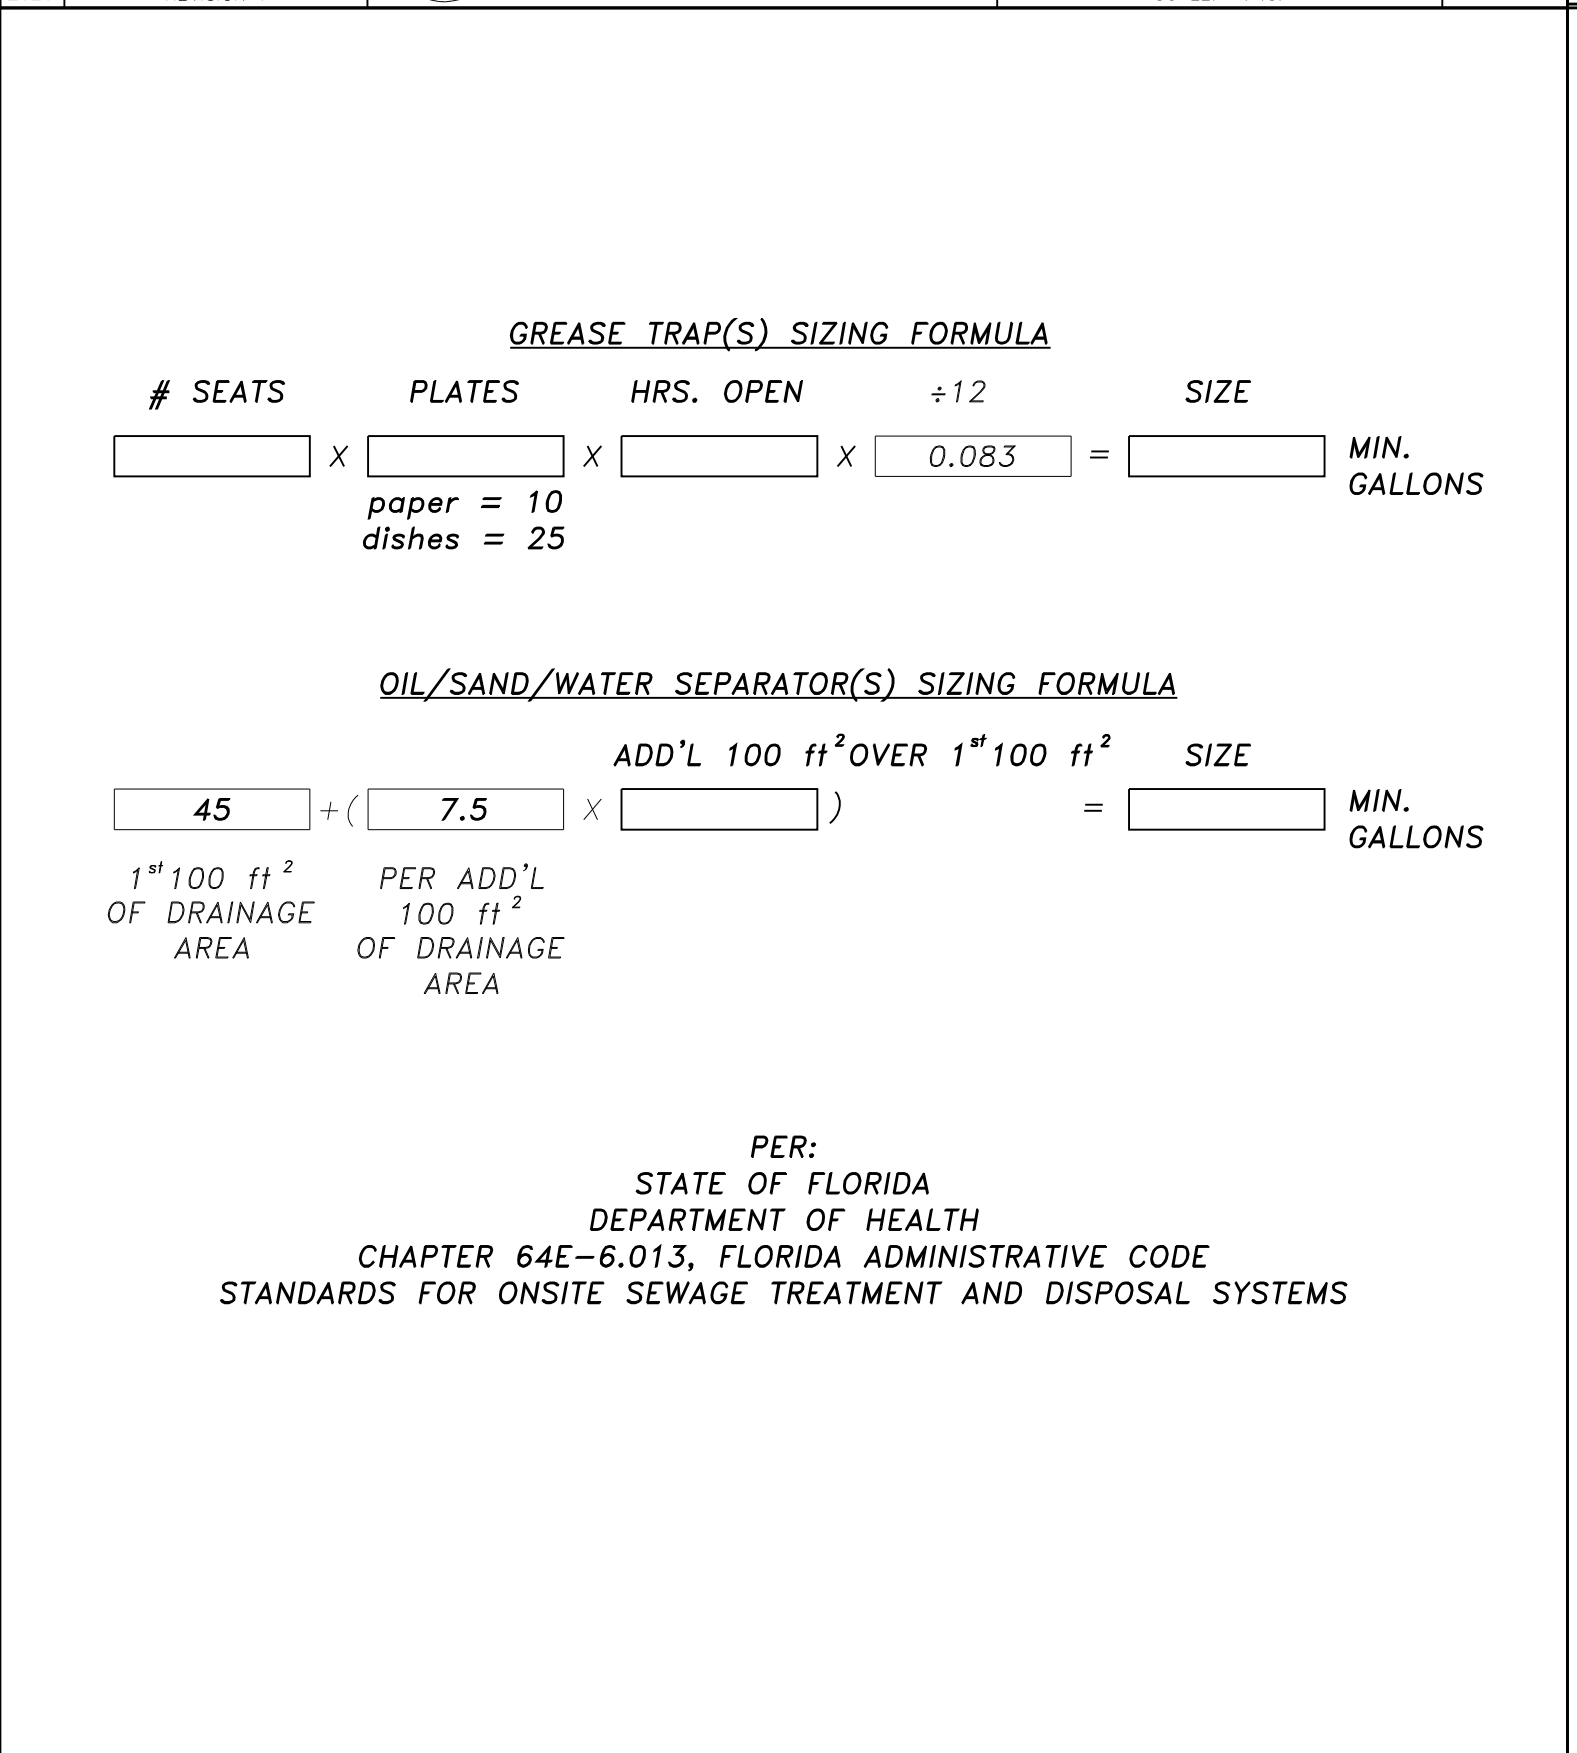
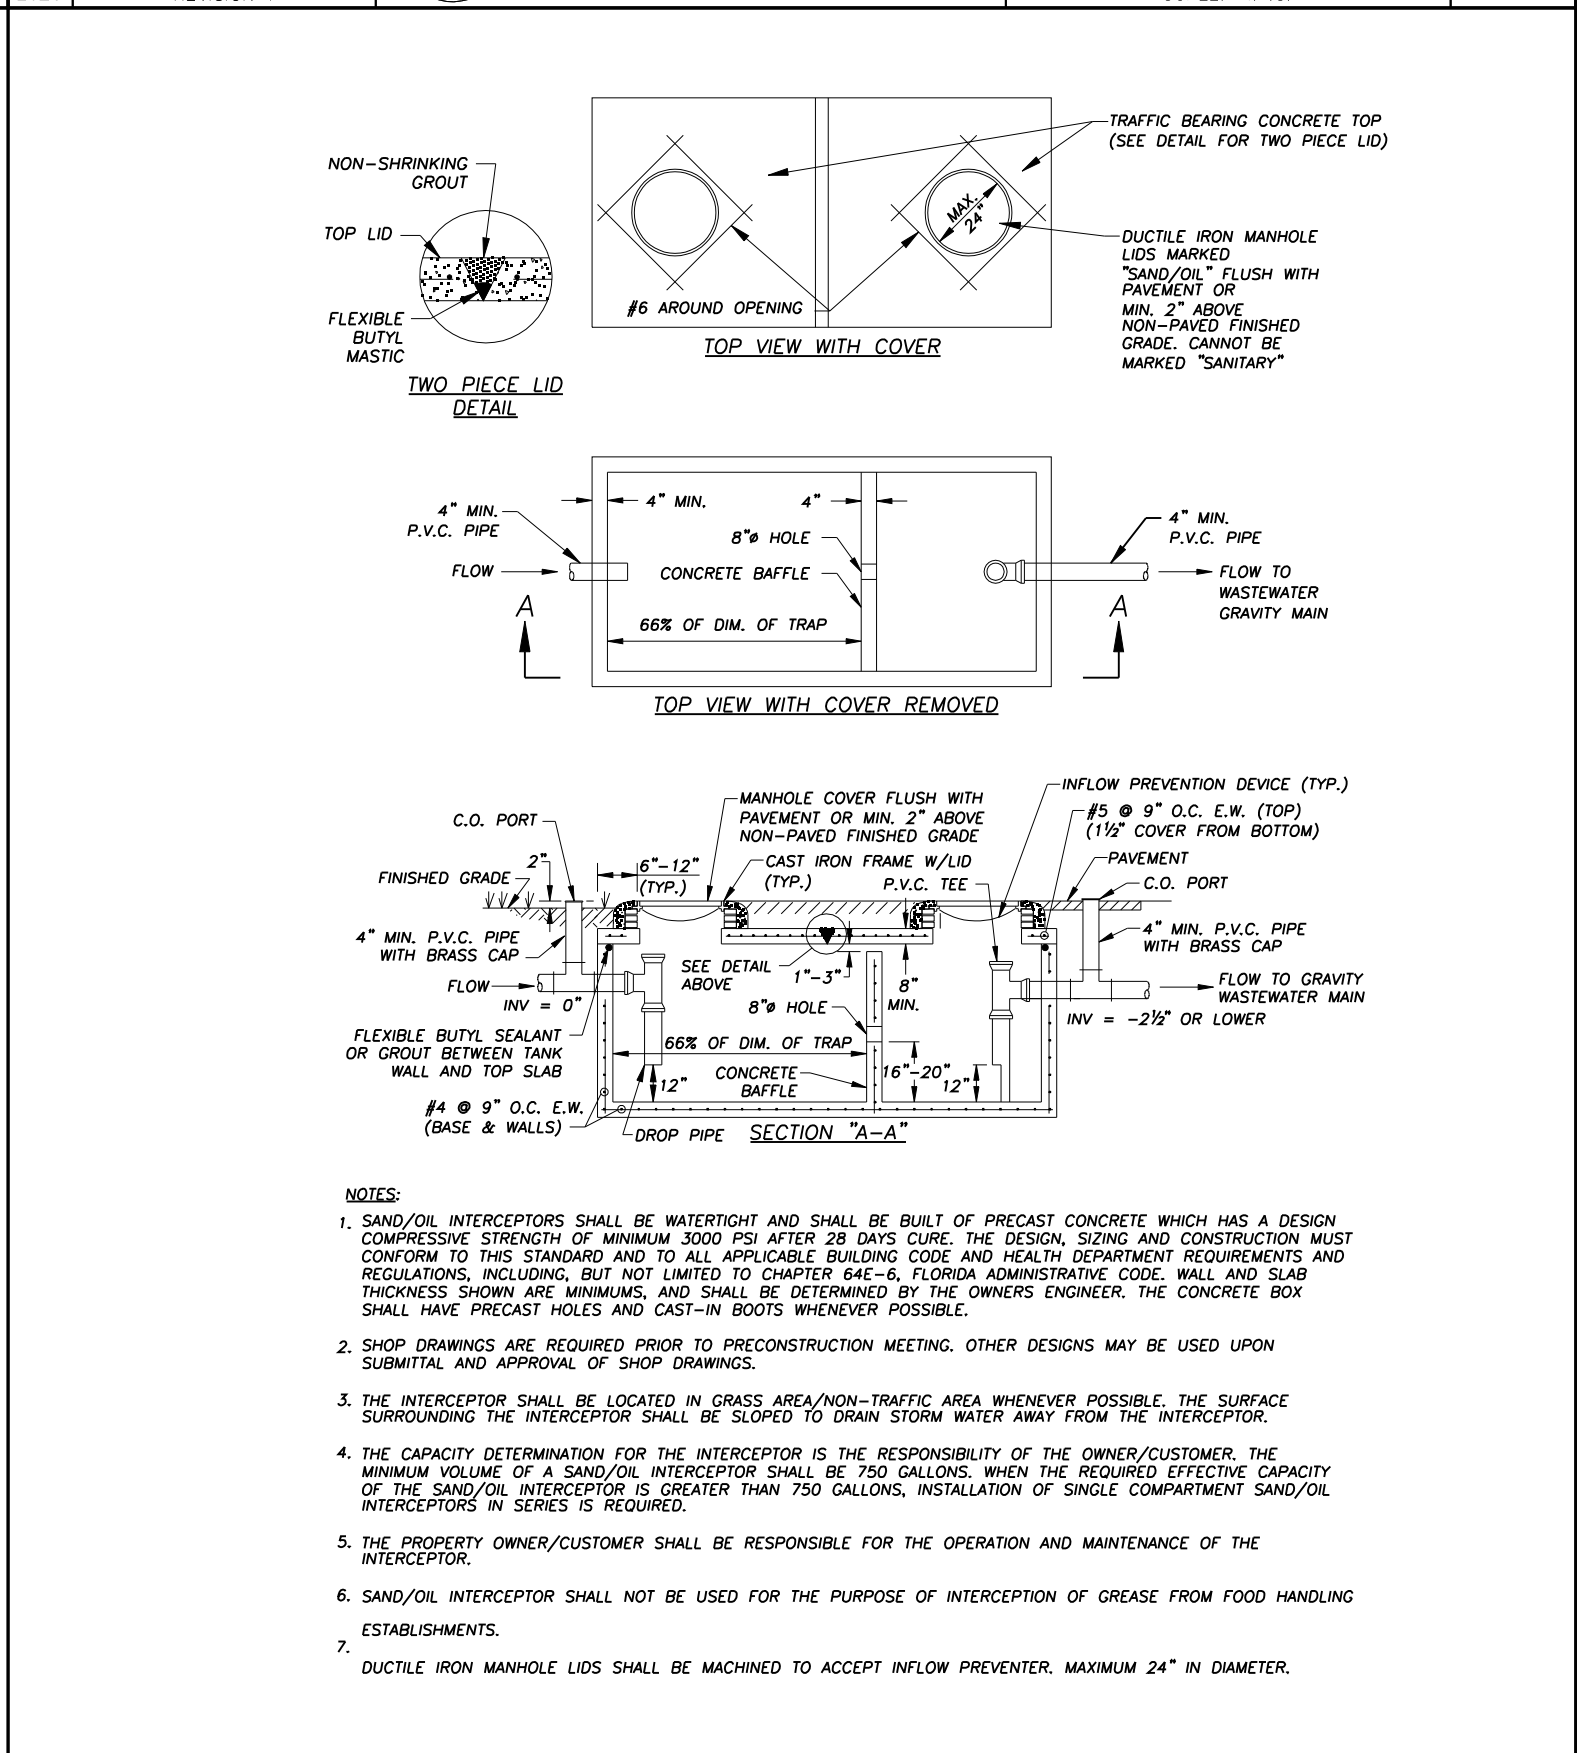


REVISIONS	ST. JOHNS COUNTY UTILITY DEPARTMENT	SANITARY SEWER SERVICE LATERAL	PLATE: S-9
Date	Comments		
2020	REVISION 1		

REVISIONS	ST. JOHNS COUNTY UTILITY DEPARTMENT	AIR VALVE ASSEMBLY WITH MANHOLE	PLATE: S-10
Date	Comments		
2020	REVISION 1		

REVISIONS	ST. JOHNS COUNTY UTILITY DEPARTMENT	CONNECTION DETAIL OF PRIVATE LIFT STATION TO ST. JOHNS COUNTY UTILITIES	PLATE: S-11
Date	Comments		
2020	REVISION 1		

REVISIONS	ST. JOHNS COUNTY UTILITY DEPARTMENT	PUMP OUT ASSEMBLY	PLATE: S-12
Date	Comments		
2020	REVISION 1		

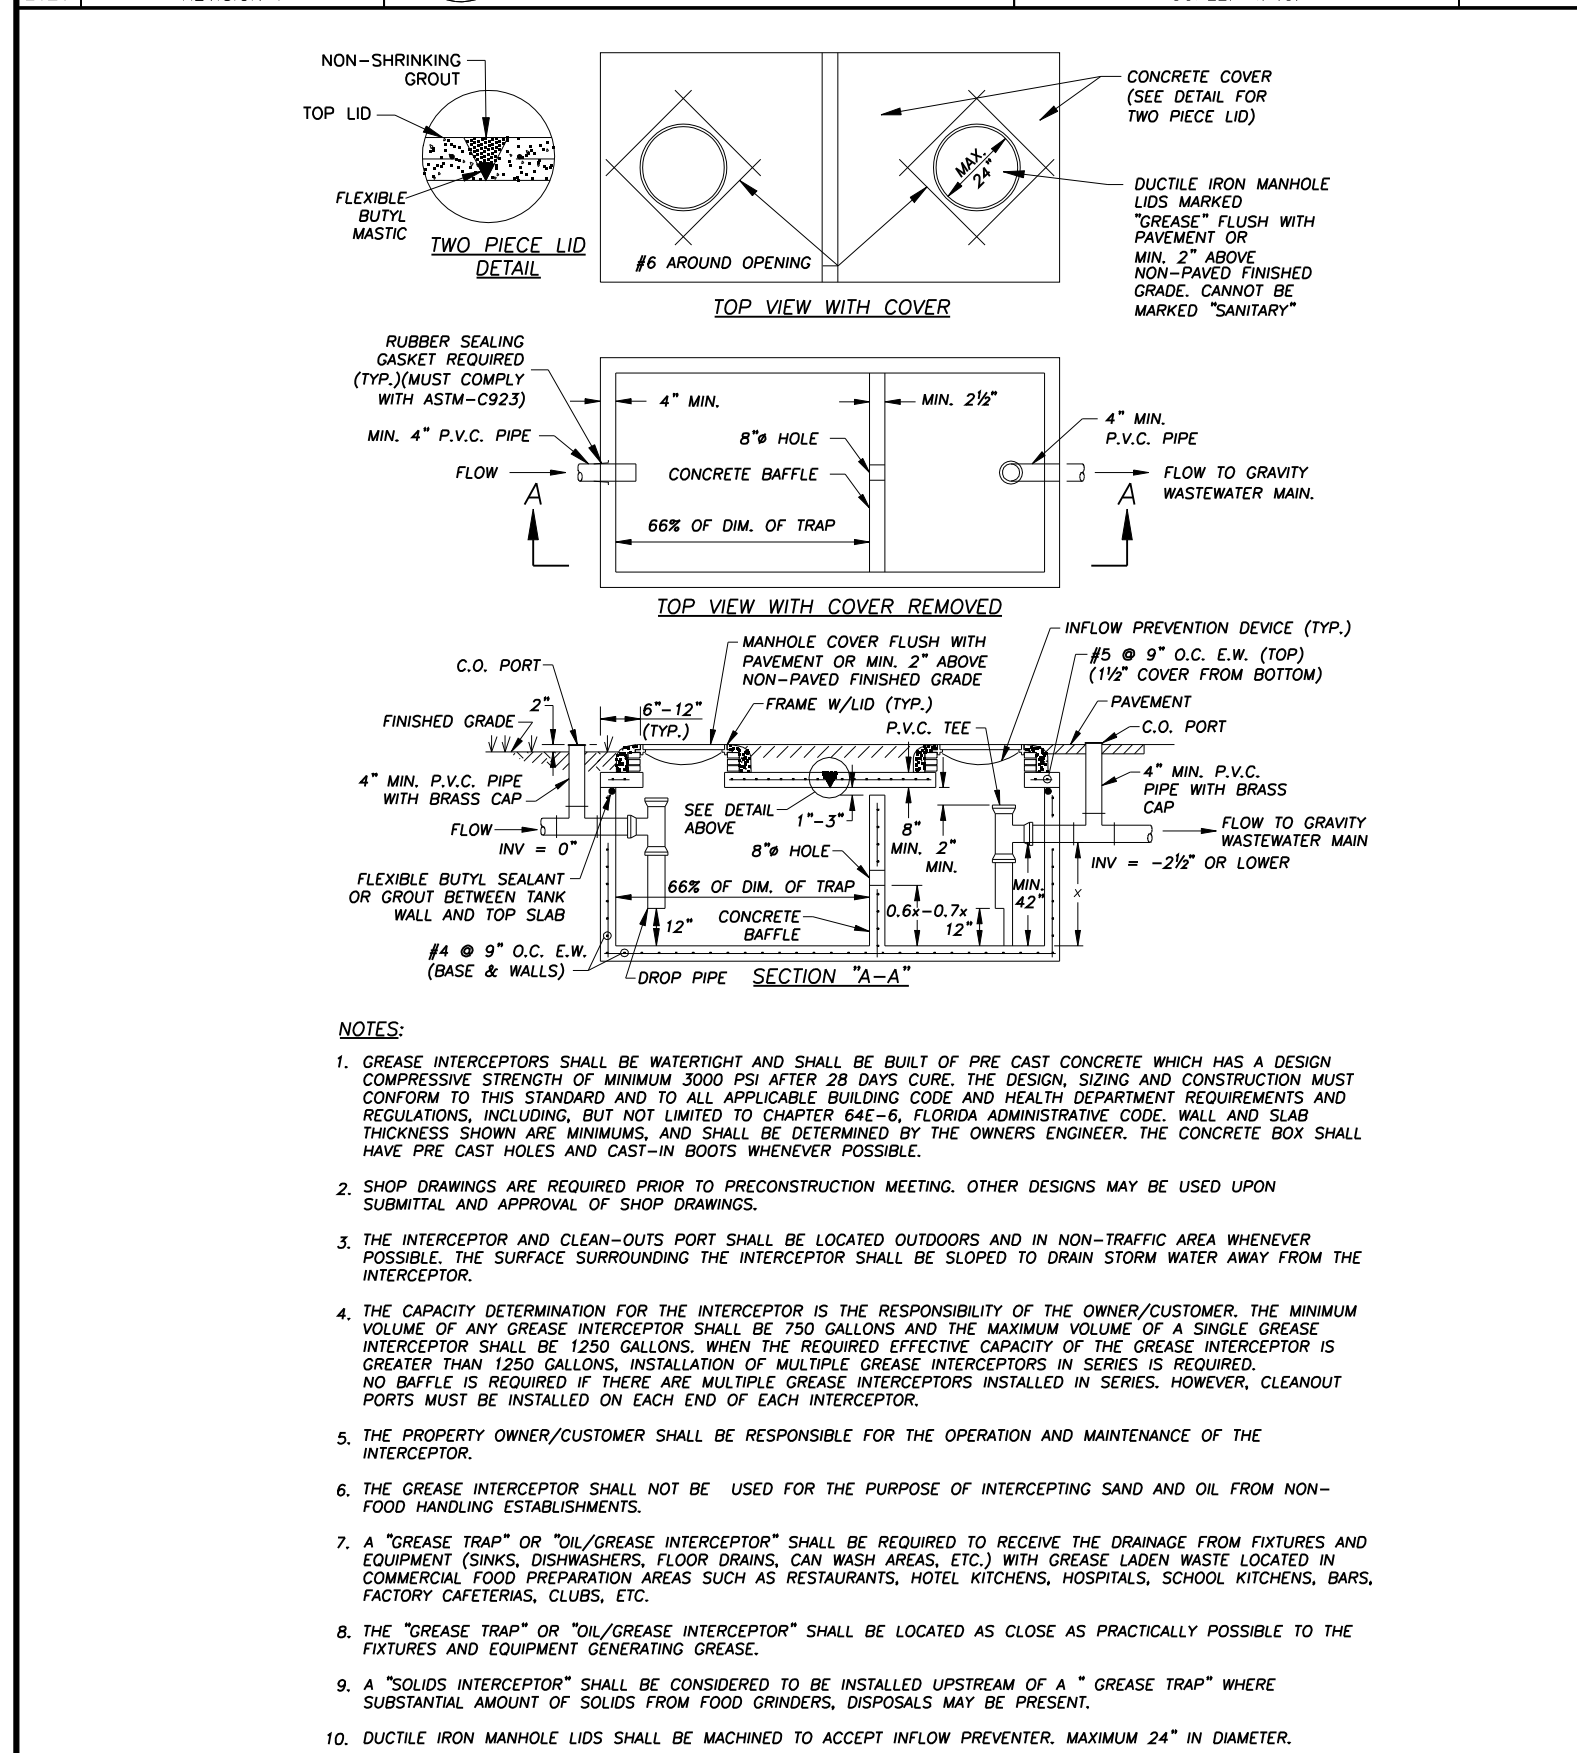

REVISIONS	ST. JOHNS COUNTY UTILITY DEPARTMENT	OIL/GREASE INTERCEPTOR	PLATE: S-13
Date	Comments		
2020	REVISION 1		

REVISIONS	ST. JOHNS COUNTY UTILITY DEPARTMENT	SAND/OIL INTERCEPTOR	PLATE: S-14
Date	Comments		
2020	REVISION 1		

REVISIONS	ST. JOHNS COUNTY UTILITY DEPARTMENT	OIL/GREASE-SAND/OIL INTERCEPTOR SIZING TABLE	PLATE: S-15
Date	Comments		
2020	REVISION 1		

REVISIONS	ST. JOHNS COUNTY UTILITY DEPARTMENT	SST TO DUCTILE IRON TRANSITION DETAIL	PLATE: S-16
Date	Comments		
2020	REVISION 1		

NO. BY DATE SYMBOL	DESIGNER:	DESIGN ENGINEER:	ST. JOHNS COUNTY UTILITY DEPARTMENT	NO. SHEETS
1. SJCD 2020 REVISION 1	DRAWN BY:	FLORIDA REGISTRATION NO.:	1205 STATE ROAD 16 ST. AUGUSTINE, FLORIDA 32084-8646 Phone (904) 209-2700 • Fax (904) 209-2702	SHEET NO. D-6 DRAWING NO. D-06.dwg