


TYPICAL FENCE DETAIL

DETAIL 1
NTS

NOTES:

1. ALL FENCING AND POSTS SHALL BE BLACK VINYL COATED.
2. THE LOCK HASP SHALL BE CAPABLE OF ACCEPTING A STANDARD COUNTY PADLOCK.
3. HEIGHT OF FENCE AT MASTER LIFT STATION SHALL BE 8'. HEIGHT AT TYPICAL PUMP STATIONS SHALL BE 6'.
4. ALL FENCE POSTS SHALL BE SET IN CONCRETE SLAB ON A 5" CENTERLINE FROM EDGE OF SLAB.
5. SEE ELECTRICAL DRAWINGS FOR GROUNDING SYSTEM DETAIL.

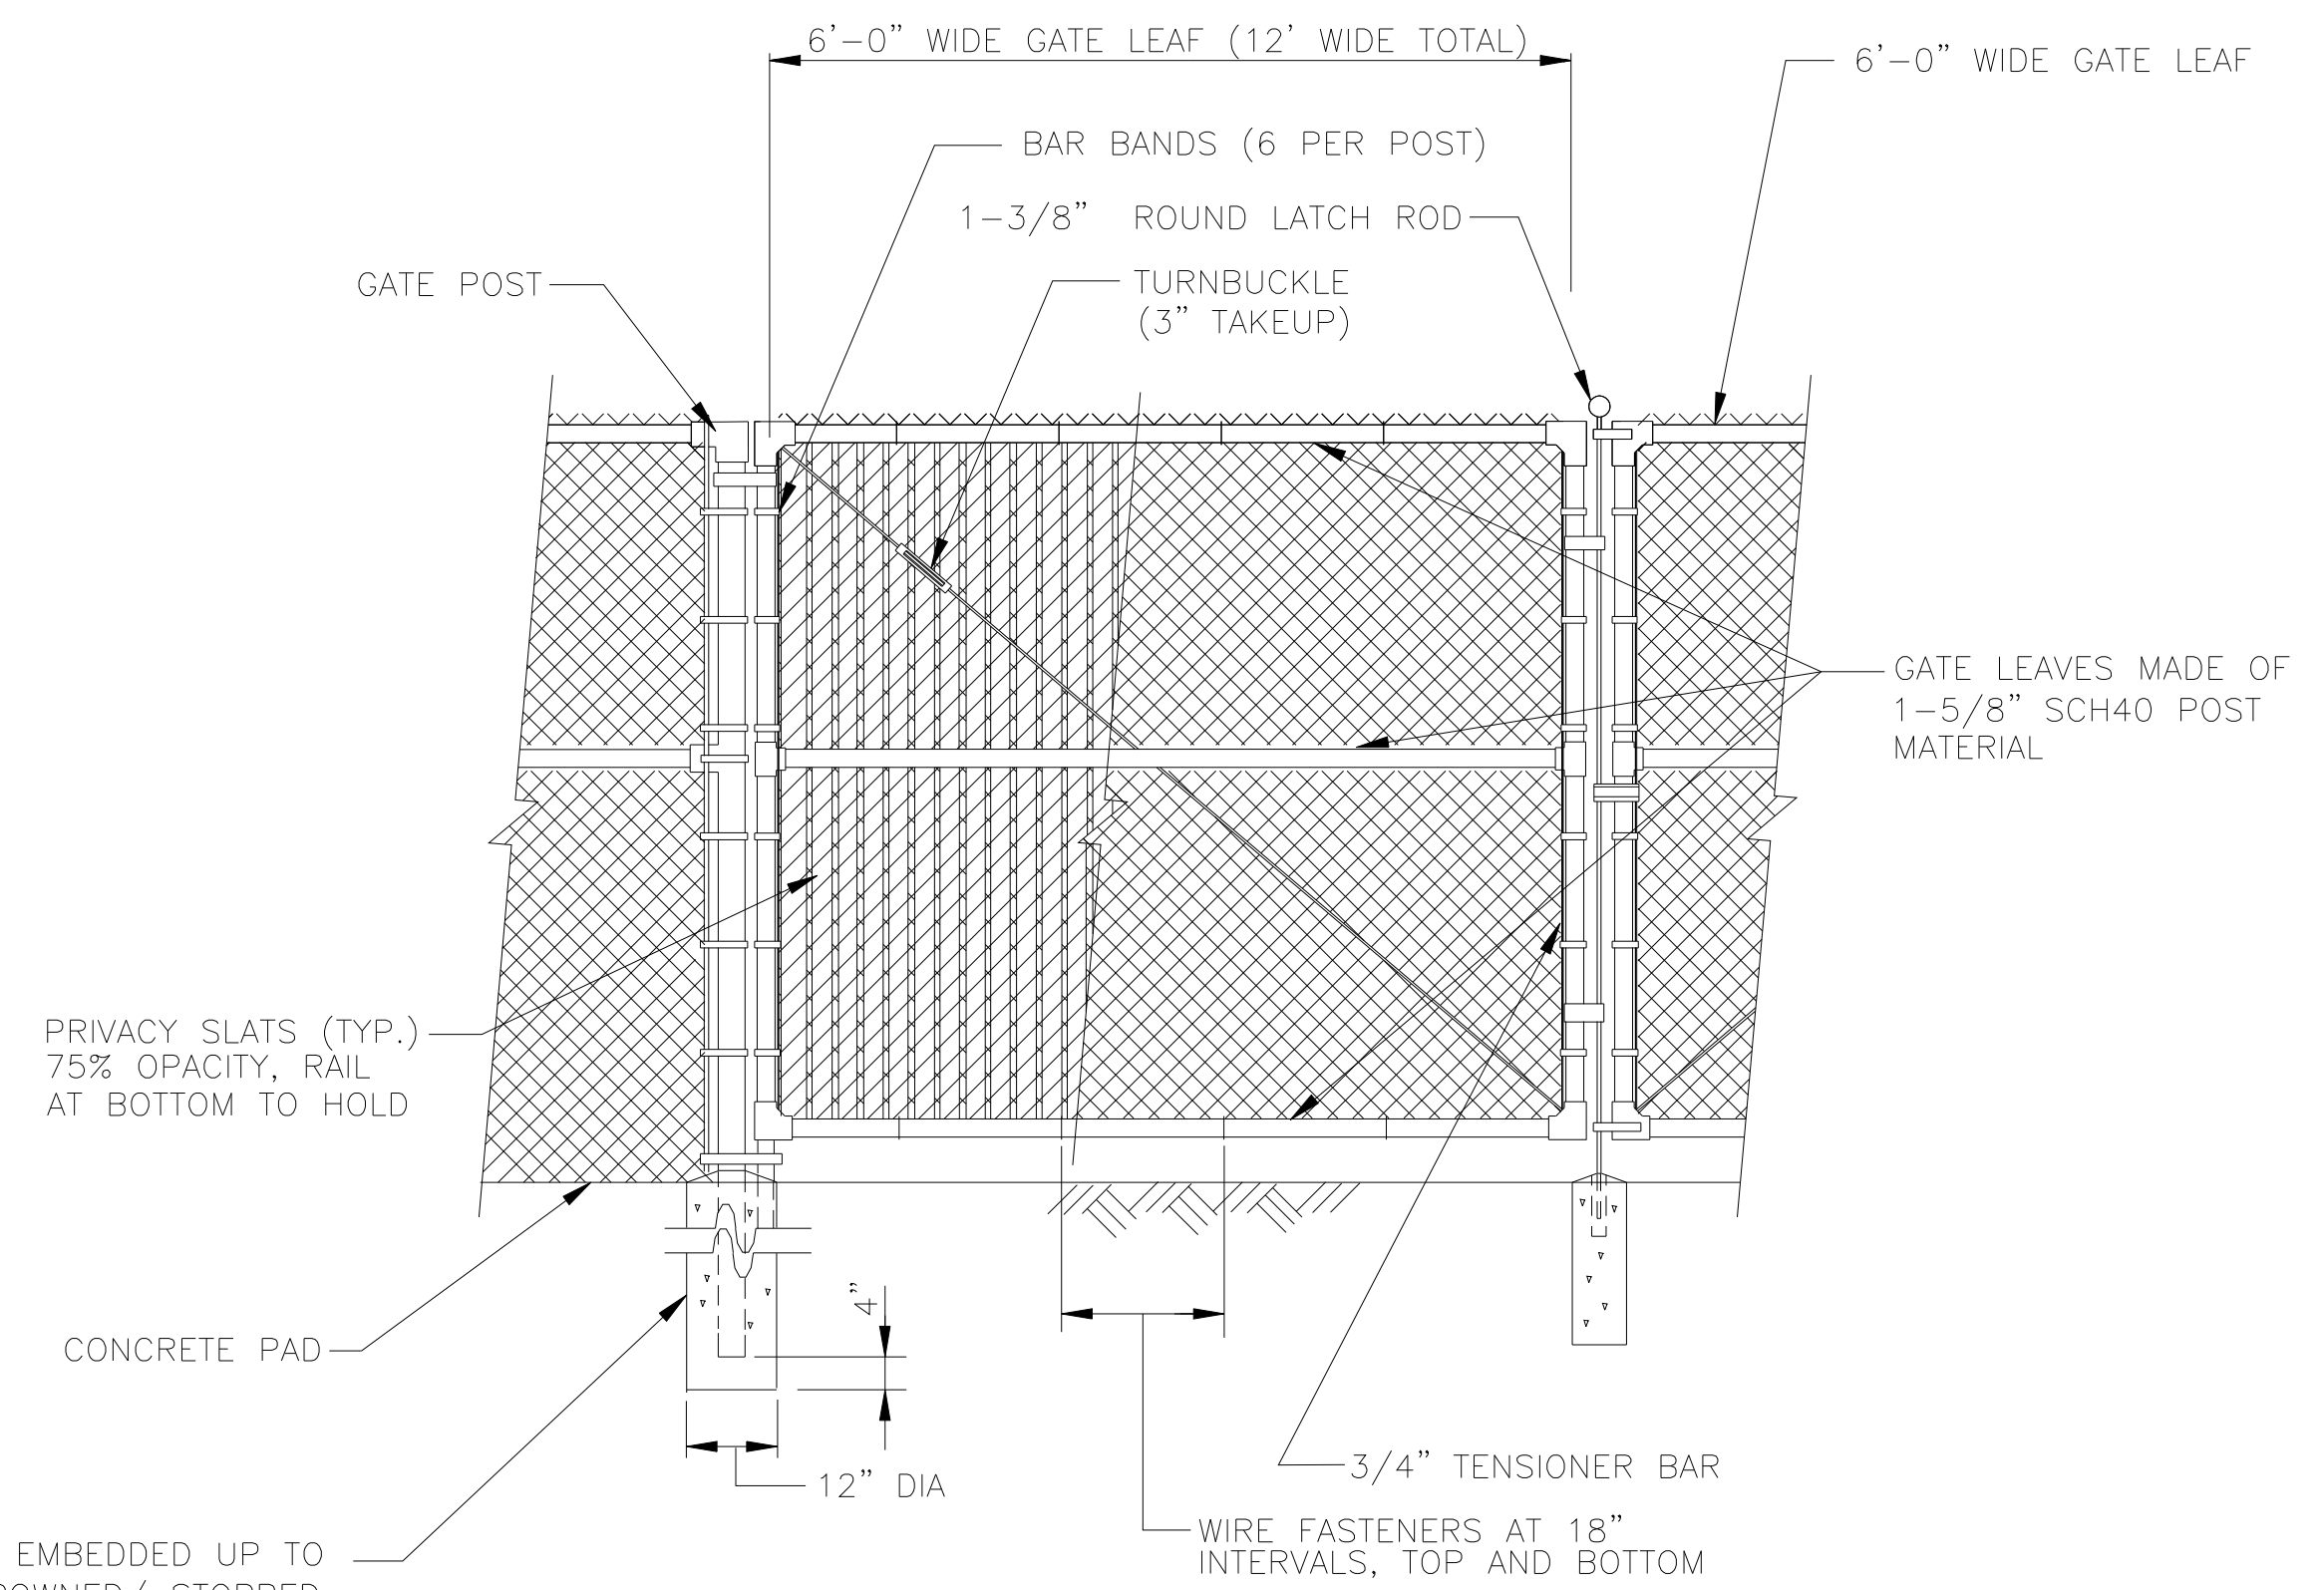

CHAIN LINK FENCE-GATE

DETAIL 2
NTS

NOTE:

1. GATE STOPS SHALL BE INSTALLED TO STOP AND SECURE GATE PROPERLY WHEN IN THE OPEN POSITION.

ALL POSTS AND RAILS ARE SCH40 AND VINYL COATED
 GATE POSTS: 4"x9' (QTY. 2)
 CORNER POSTS: 3"x9' (QTY. 4)
 LINE POSTS: 2 1/2"x8' (QTY. 11)
 TOP AND CENTER RAILS: 1-5/8" (QTY. 16)

NO.	BY	DATE	SYMBOL	REVISIONS
6.				
5.				
4.				
3.				
2.				
1.	SJCUD	2020		REVISION 1

DESIGNER:	
DRAWN BY:	
DATE:	
CHECKED BY:	
DATE:	

DESIGN ENGINEER	
FLORIDA REGISTRATION NO.	



**ST. JOHNS COUNTY
UTILITY DEPARTMENT**
 1205 STATE ROAD 16
 ST. AUGUSTINE, FLORIDA 32084-8646
 Phone (904) 209-2700 • Fax (904) 209-2702

**PUMP STATION
STANDARD FENCING DETAILS**

NO. SHEETS	
SHEET NO.	
DRAWING NO.	PS-F-1