


RIGHT-OF-WAY WIDTH: 100 FEET

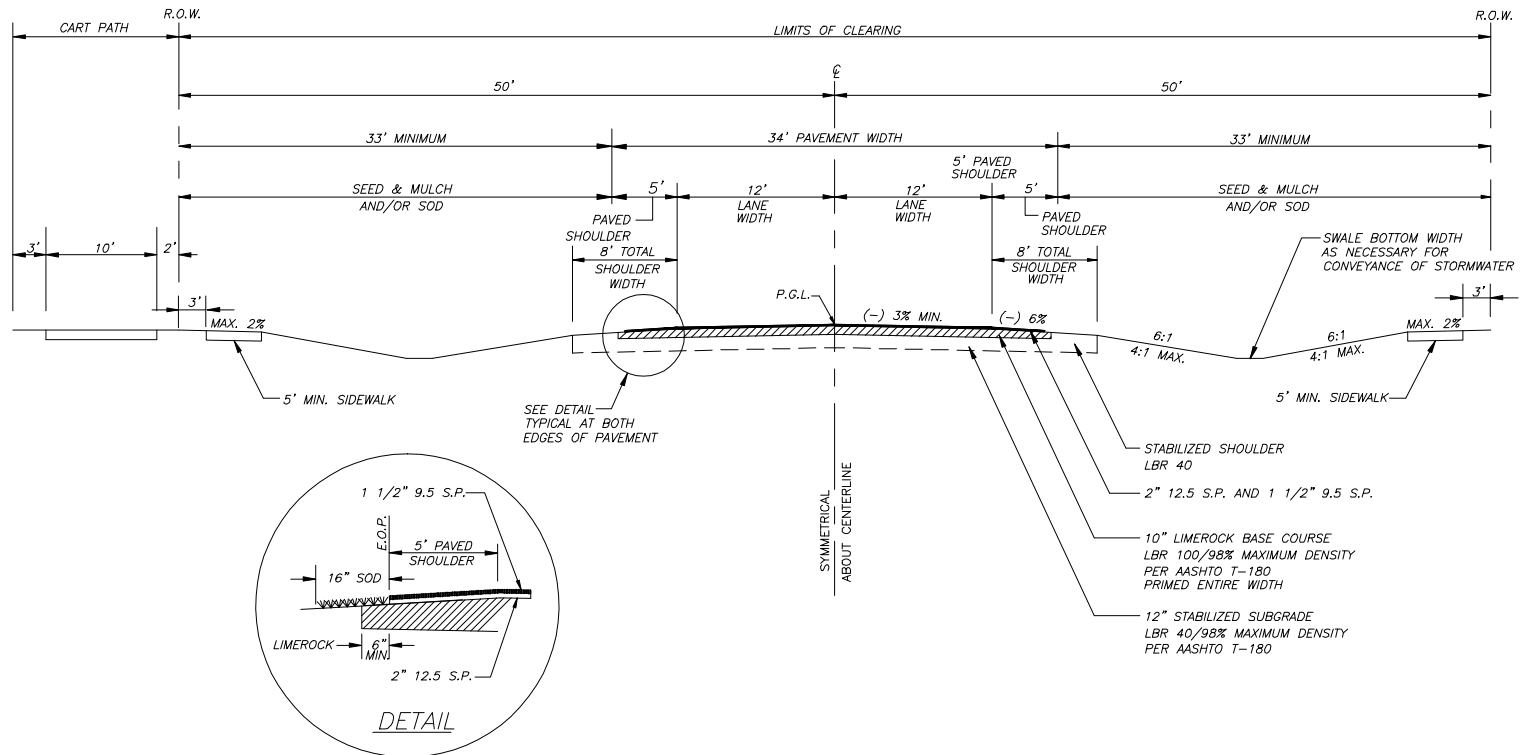

NOTES:

- OPTIONAL BASE MATERIALS MAY BE ACCEPTABLE UPON APPROVAL BY THE COUNTY ENGINEER
- 9.5 S.P. SHALL BE FINAL ASPHALT COURSE PLACED
- GOLF CARTS MAY BE PERMITTED WITH THIS ROADWAY TYPICAL SECTION WHEN PERMITTED THROUGH THE PROCESS IDENTIFIED IN ORDINANCE 2009-1 AND APPROVED BY THE COUNTY ENGINEER
- A PLATTED EASEMENT DEDICATED FOR ELECTRIC CART PATH USE REQUIRED. EASEMENT TO BE HELD BY ASSOCIATION, CDD, OR OTHER LEGAL ENTITY

TRAFFIC VOLUME  
11,000 < AADT < 28,000

STRUCTURAL NUMBER: 4.30



ST JOHNS COUNTY  
PUBLIC WORKS DEPARTMENT  
ENGINEERING DIVISION

2740 Industry Center Road  
ST AUGUSTINE, FLORIDA 32084  
Phone (904) 209-0110 • Fax. (904) 209-0140

REVISION  
10/09

DESIGN DETAIL

MAJOR COLLECTOR-2 LANE-100' R.O.W.  
TYPICAL SWALED SECTION

EFFECTIVE DATE:  
DETAIL NO. 107

APPROVED:  
H.P. TOMPKINS, JR., P.E.  
COUNTY ENGINEER