
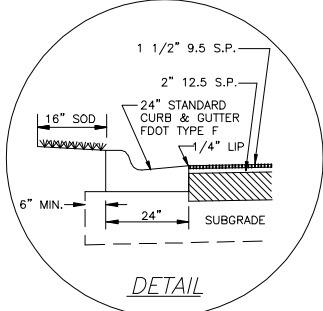


RIGHT-OF-WAY WIDTH: 80 FEET

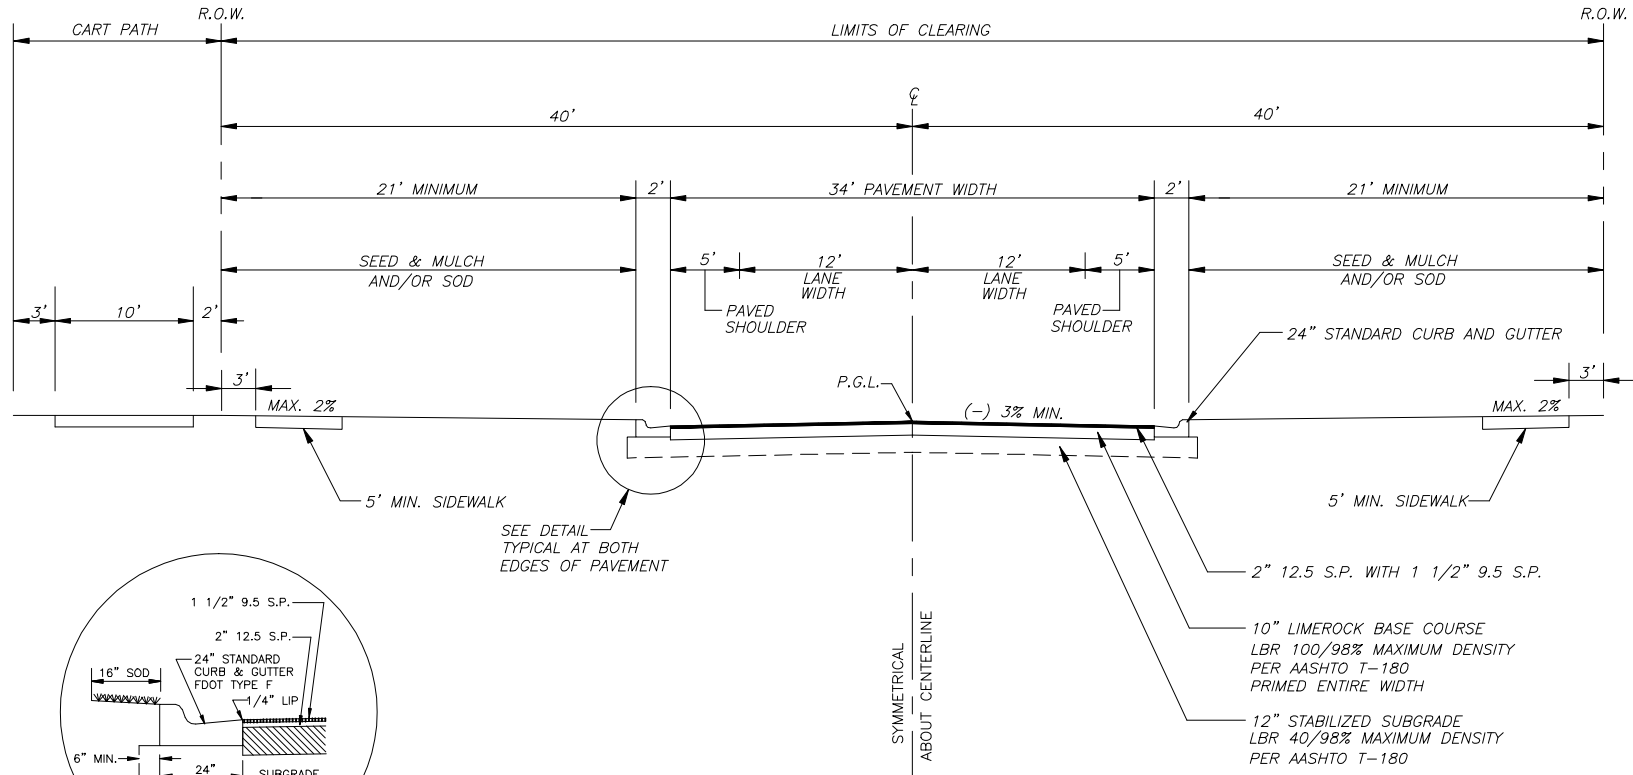

NOTES:

1. OPTIONAL BASE MATERIALS MAY BE ACCEPTABLE UPON APPROVAL BY THE COUNTY ENGINEER
2. 9.5 S.P. SHALL BE FINAL ASPHALT COURSE PLACED
3. GOLF CARTS MAY BE PERMITTED WITH THIS ROADWAY TYPICAL SECTION WHEN PERMITTED THROUGH THE PROCESS IDENTIFIED IN ORDINANCE 2009-1 AND APPROVED BY THE COUNTY ENGINEER
4. A PLATTED EASEMENT DEDICATED FOR ELECTRIC CART PATH USE REQUIRED. EASEMENT TO BE HELD BY ASSOCIATION, CDD, OR OTHER LEGAL ENTITY

TRAFFIC VOLUME  
11,000 < AADT < 28,000

STRUCTURAL NUMBER: 4.30




**ST JOHNS COUNTY  
PUBLIC WORKS DEPARTMENT  
ENGINEERING DIVISION**  
2740 Industry Center Road  
ST AUGUSTINE, FLORIDA 32084  
Phone (904) 209-0110 • Fax. (904) 209-0140

REVISION
10/09

**DESIGN DETAIL**

**MAJOR COLLECTOR-2 LANE-80' R.O.W.  
TYPICAL CURB & GUTTER SECTION**

EFFECTIVE DATE:  
DETAIL NO. 108  
APPROVED:  
  
H.P. TOMPKINS, JR., P.E.  
COUNTY ENGINEER