



RIGHT-OF-WAY WIDTH: 250 FEET (HALF SECTION SHOWN)

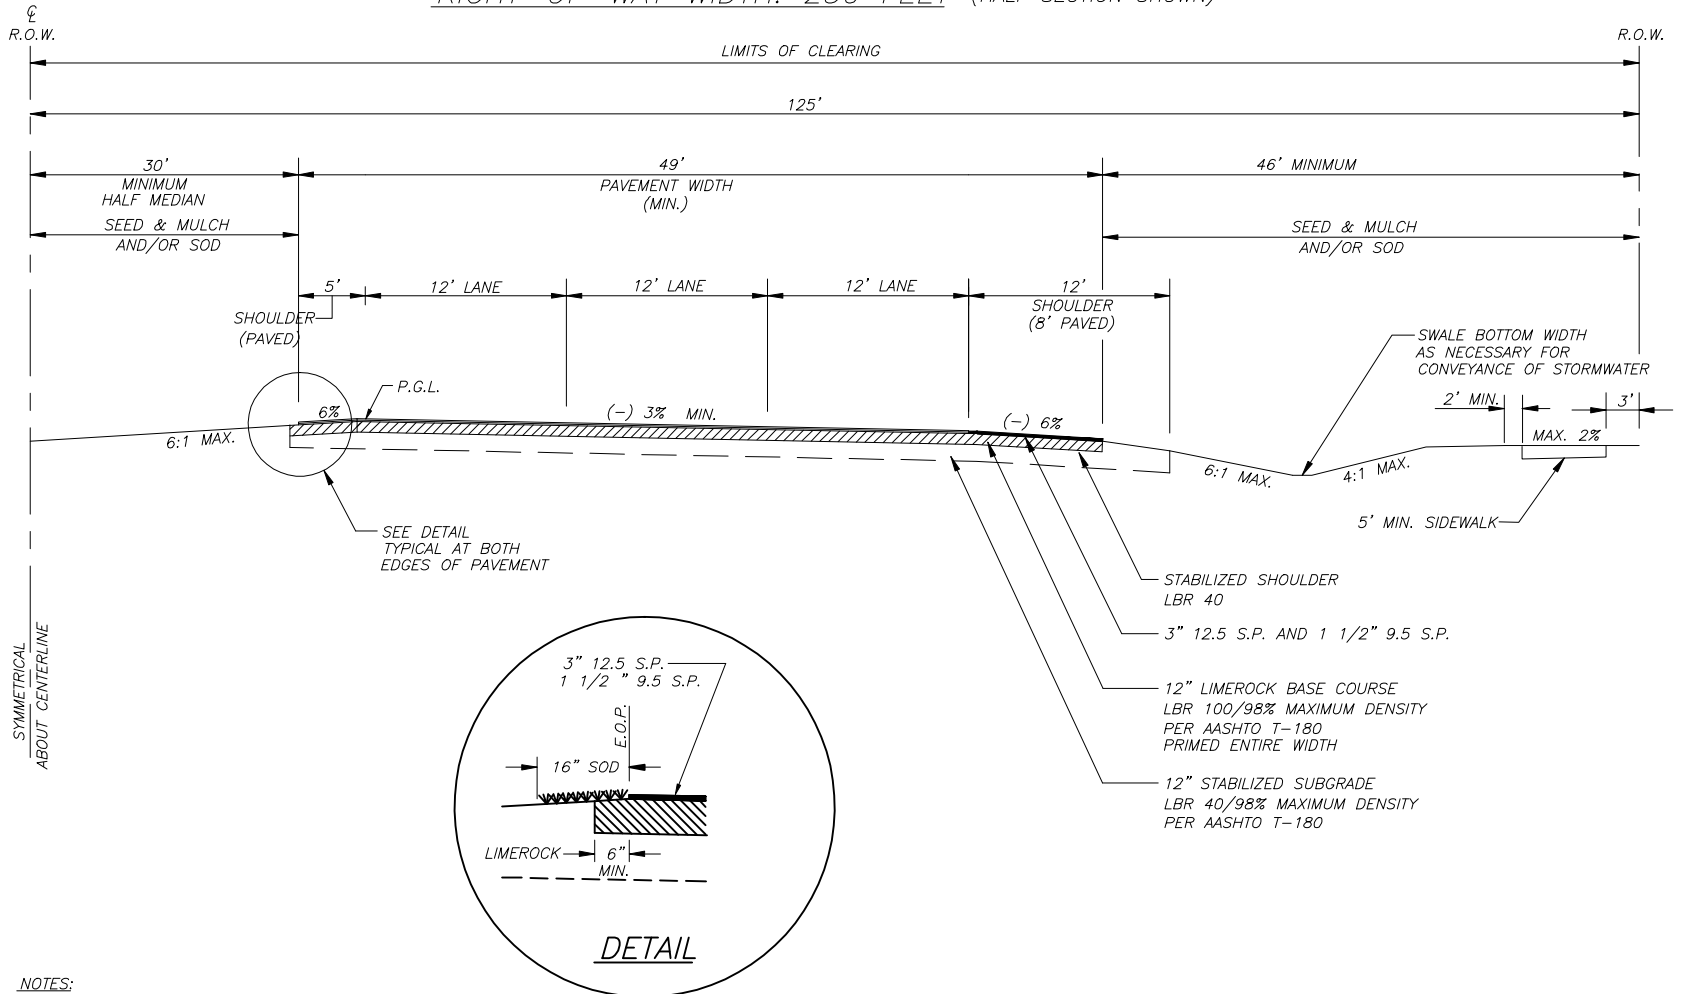

- NOTES:
- OPTIONAL BASE MATERIALS MAY BE ACCEPTABLE UPON APPROVAL BY THE COUNTY ENGINEER
 - 9.5 S.P. SHALL BE FINAL ASPHALT COURSE PLACED

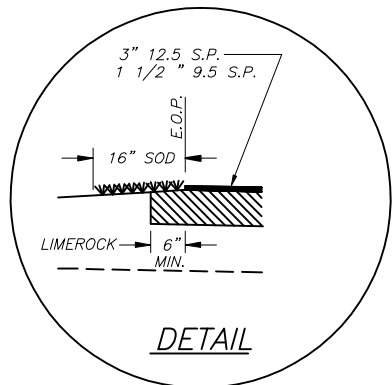

ST JOHNS COUNTY
PUBLIC WORKS DEPARTMENT
ENGINEERING DIVISION
 2740 Industry Center Road
 ST AUGUSTINE, FLORIDA 32084
 Phone (904) 209-0110 • Fax. (904) 209-0140

REVISION
10/09

DESIGN DETAIL

MAJOR COLLECTOR-6 LANE-250' R.O.W.
TYPICAL SWALED SECTION

EFFECTIVE DATE:
 DETAIL NO. 112
 APPROVED:

 H.P. TOMPKINS, JR., P.E.
 COUNTY ENGINEER