



REVISIONS	DATE	COMMENTS
2025	REVISION 2	
2020	REVISION 1	

SJC	ST. JOHNS COUNTY UTILITY DEPARTMENT 1205 STATE ROAD 16 ST. AUGUSTINE, FLORIDA 32084-8646 Phone (904) 209-2700 • Fax (904) 209-2702	SANITARY SEWER MANHOLE FRAME & COVER SCALE: N.T.S.	PLATE: S-1
------------	---	------------------------------------------------------------------	------------

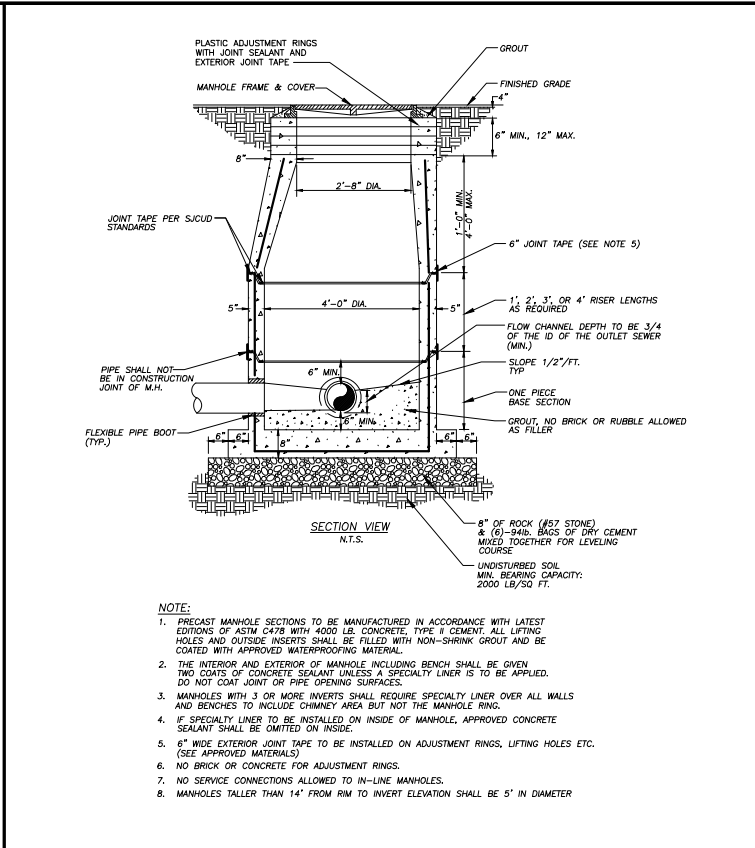


REVISIONS	DATE	COMMENTS
2025	REVISION 2	
2020	REVISION 1	

SJC	ST. JOHNS COUNTY UTILITY DEPARTMENT 1205 STATE ROAD 16 ST. AUGUSTINE, FLORIDA 32084-8646 Phone (904) 209-2700 • Fax (904) 209-2702	SANITARY SEWER TYPE "A" MANHOLE 8"-12" SEWERS SCALE: N.T.S.	PLATE: S-2
------------	---	-----------------------------------------------------------------------	------------

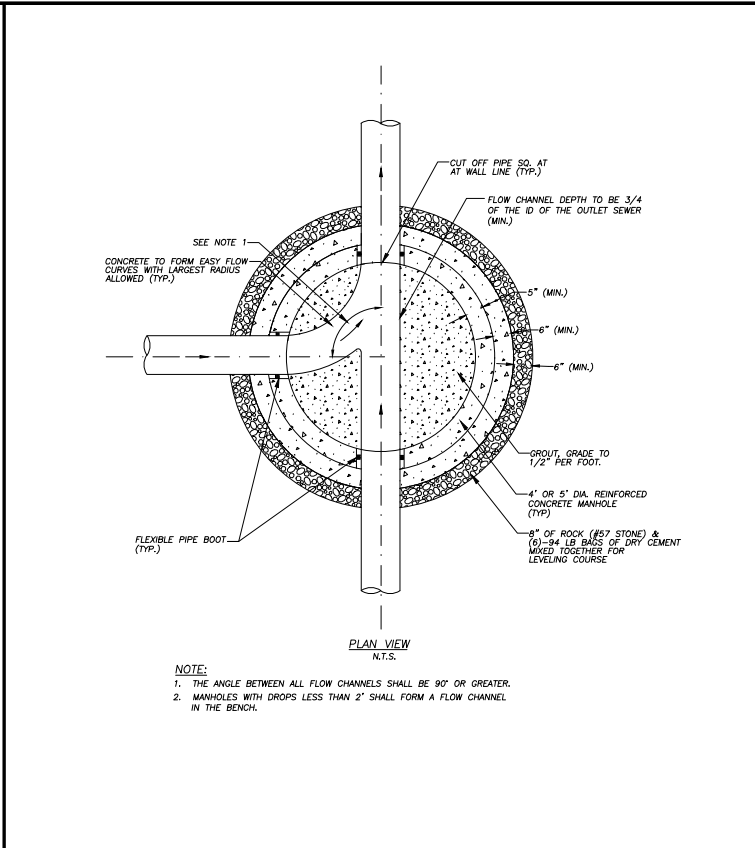


REVISIONS	DATE	COMMENTS
2025	REVISION 2	
2020	REVISION 1	

SJC	ST. JOHNS COUNTY UTILITY DEPARTMENT 1205 STATE ROAD 16 ST. AUGUSTINE, FLORIDA 32084-8646 Phone (904) 209-2700 • Fax (904) 209-2702	PLAN VIEW TYPE "A" MANHOLE 8"-12" SEWERS SCALE: N.T.S.	PLATE: S-3
------------	---	------------------------------------------------------------------	------------

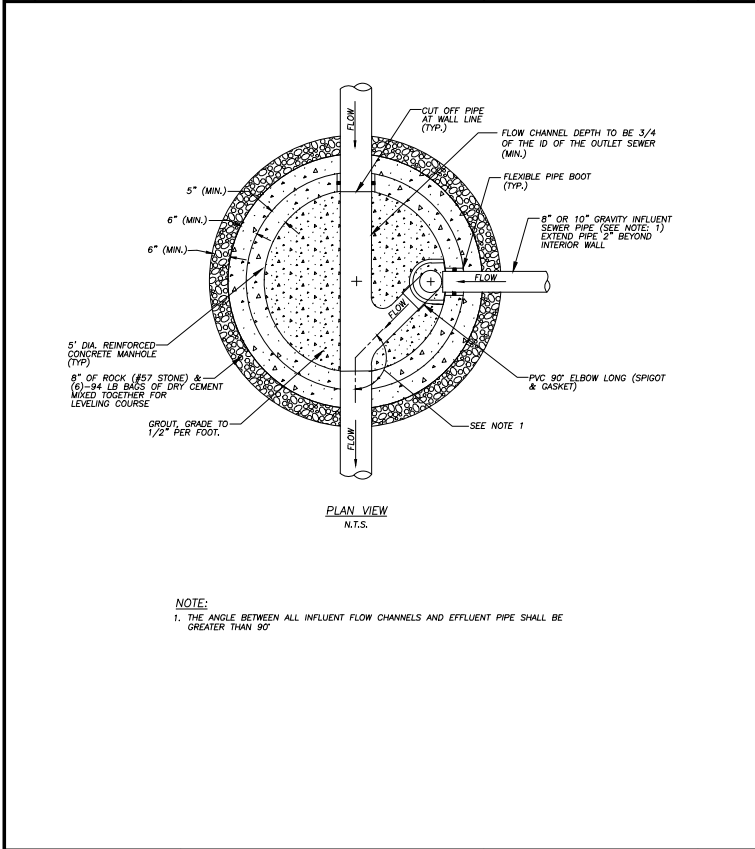


REVISIONS	DATE	COMMENTS
2025	REVISION 2	
2020	REVISION 1	

SJC	ST. JOHNS COUNTY UTILITY DEPARTMENT 1205 STATE ROAD 16 ST. AUGUSTINE, FLORIDA 32084-8646 Phone (904) 209-2700 • Fax (904) 209-2702	PLAN VIEW TYPE "B" MANHOLE 8"-10" SEWERS SCALE: N.T.S.	PLATE: S-5
------------	---	------------------------------------------------------------------	------------

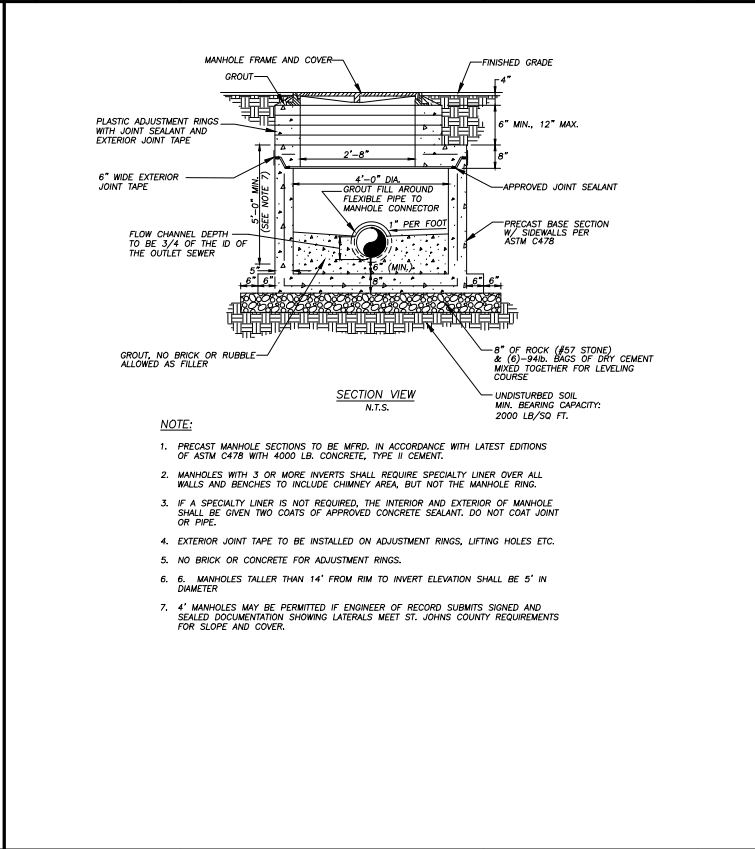


REVISIONS	DATE	COMMENTS
2025	REVISION 2	
2020	REVISION 1	

SJC	ST. JOHNS COUNTY UTILITY DEPARTMENT 1205 STATE ROAD 16 ST. AUGUSTINE, FLORIDA 32084-8646 Phone (904) 209-2700 • Fax (904) 209-2702	SANITARY SEWER TYPE "C" MANHOLE 8"-12" SEWERS SCALE: N.T.S.	PLATE: S-6
------------	---	-----------------------------------------------------------------------	------------

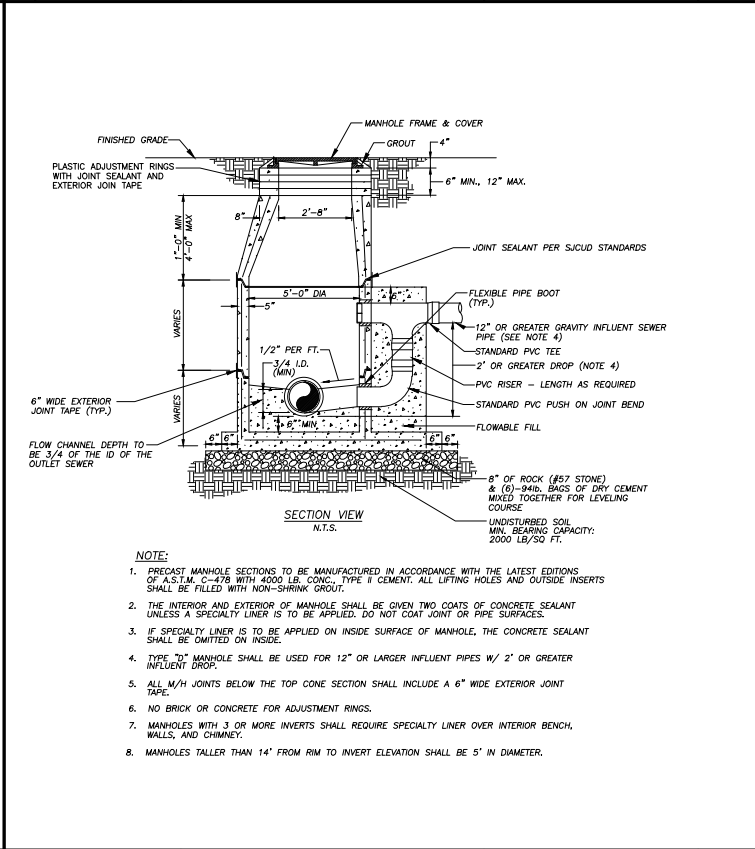


REVISIONS	DATE	COMMENTS
2025	REVISION 2	
2020	REVISION 1	

SJC	ST. JOHNS COUNTY UTILITY DEPARTMENT 1205 STATE ROAD 16 ST. AUGUSTINE, FLORIDA 32084-8646 Phone (904) 209-2700 • Fax (904) 209-2702	SANITARY SEWER TYPE "D" MANHOLE 12"-21" SEWERS SCALE: N.T.S.	PLATE: S-7
------------	---	------------------------------------------------------------------------	------------

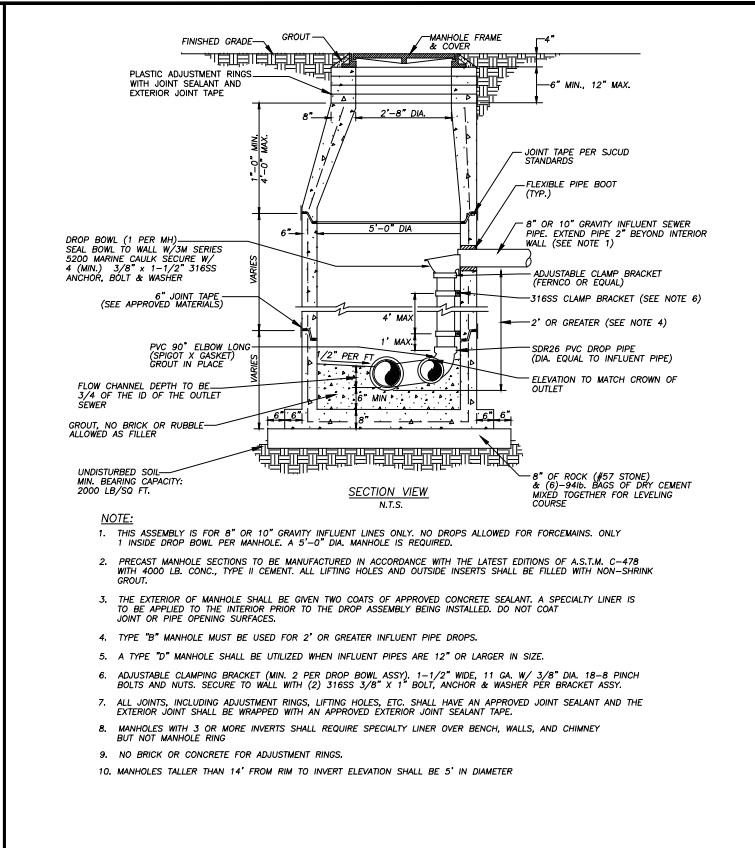

REVISIONS	DATE	COMMENTS
2025	REVISION 2	
2020	REVISION 1	

SJC	ST. JOHNS COUNTY UTILITY DEPARTMENT 1205 STATE ROAD 16 ST. AUGUSTINE, FLORIDA 32084-8646 Phone (904) 209-2700 • Fax (904) 209-2702	SANITARY SEWER TYPE "B" MANHOLE 8"-10" SEWERS SCALE: N.T.S.	PLATE: S-4
------------	---	-----------------------------------------------------------------------	------------

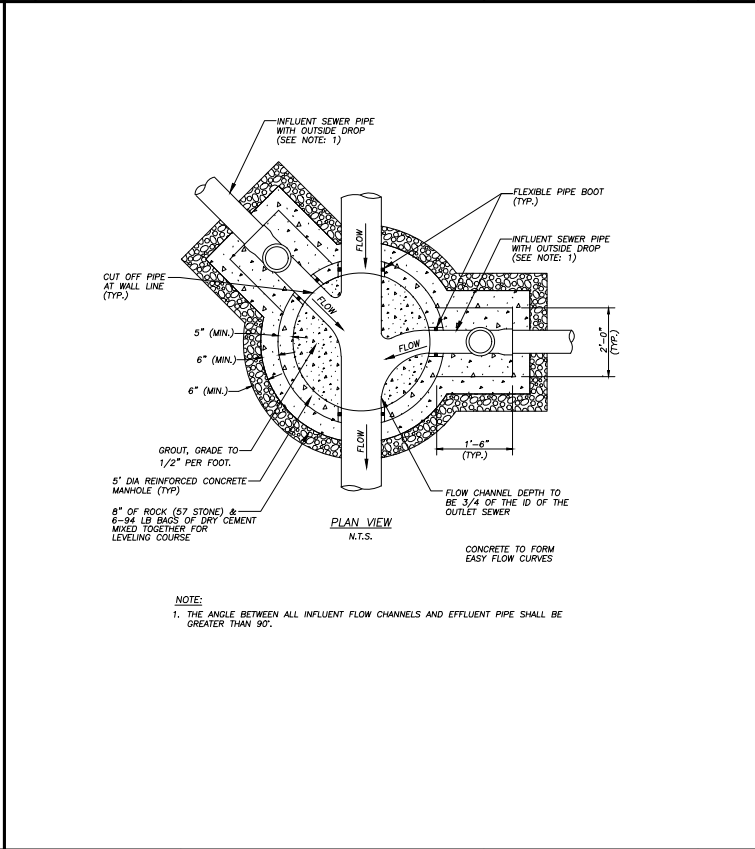

REVISIONS	DATE	COMMENTS
2025	REVISION 2	
2020	REVISION 1	

SJC	ST. JOHNS COUNTY UTILITY DEPARTMENT 1205 STATE ROAD 16 ST. AUGUSTINE, FLORIDA 32084-8646 Phone (904) 209-2700 • Fax (904) 209-2702	PLAN VIEW TYPE "D" MANHOLE 12"-21" SEWERS SCALE: N.T.S.	PLATE: S-8
------------	---	-------------------------------------------------------------------	------------

NO.	BY	DATE	SYMBOL	REVISIONS	DESIGNER:	DESIGN ENGINEER	FLORIDA REGISTRATION NO.	NO. SHEETS
6.					DRAWN BY:			SHEET NO.
5.					DATE:			
4.					CHECKED BY:			
3.					DATE:			
2.	SJCUD	2025		REVISION 2				DRAWING NO.
1.	SJCUD	2020		REVISION 1				D-05

SJC**ST. JOHNS COUNTY UTILITY DEPARTMENT**
1205 STATE ROAD 16
ST. AUGUSTINE, FLORIDA 32084-8646
Phone (904) 209-2700 • Fax (904) 209-2702

SEWER DETAILS