


REVISIONS	DATE	COMMENTS
2023	REVISION 2	
2020	REVISION 1	

SJC	ST. JOHNS COUNTY UTILITY DEPARTMENT	SANITARY SEWER SERVICE LATERAL
1205 STATE ROAD 16 ST. AUGUSTINE, FLORIDA 32084-8646 Phone (904) 209-2700 • Fax (904) 209-2702		
UTILITIES		SCALE: N.T.S.


PLATE: S-9

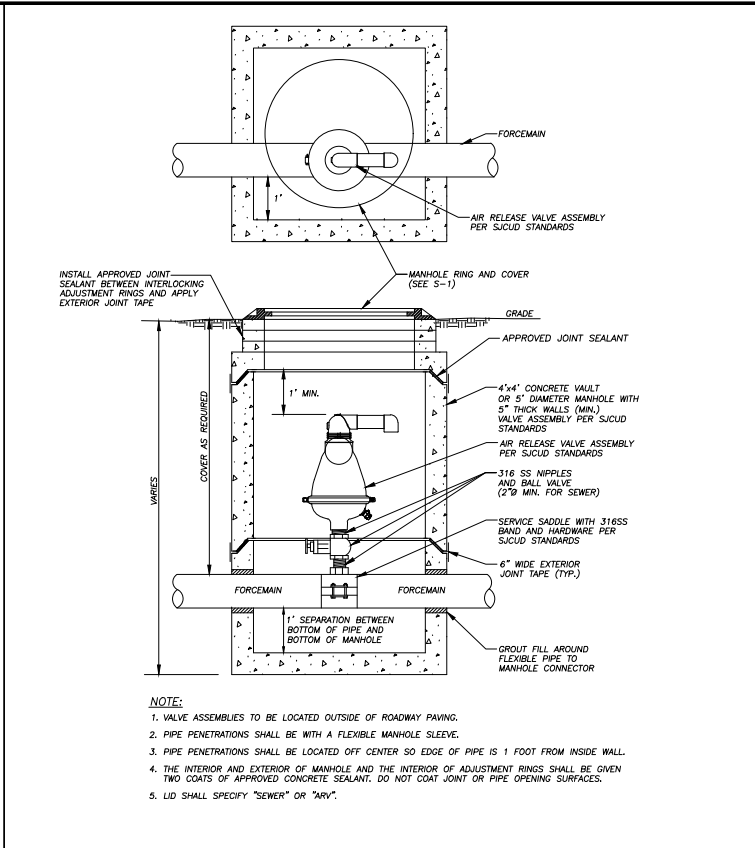

REVISIONS	DATE	COMMENTS
2023	REVISION 2	
2020	REVISION 1	

SJC	ST. JOHNS COUNTY UTILITY DEPARTMENT	AIR VALVE ASSEMBLY WITH MANHOLE
1205 STATE ROAD 16 ST. AUGUSTINE, FLORIDA 32084-8646 Phone (904) 209-2700 • Fax (904) 209-2702		
UTILITIES		SCALE: N.T.S.


PLATE: S-10

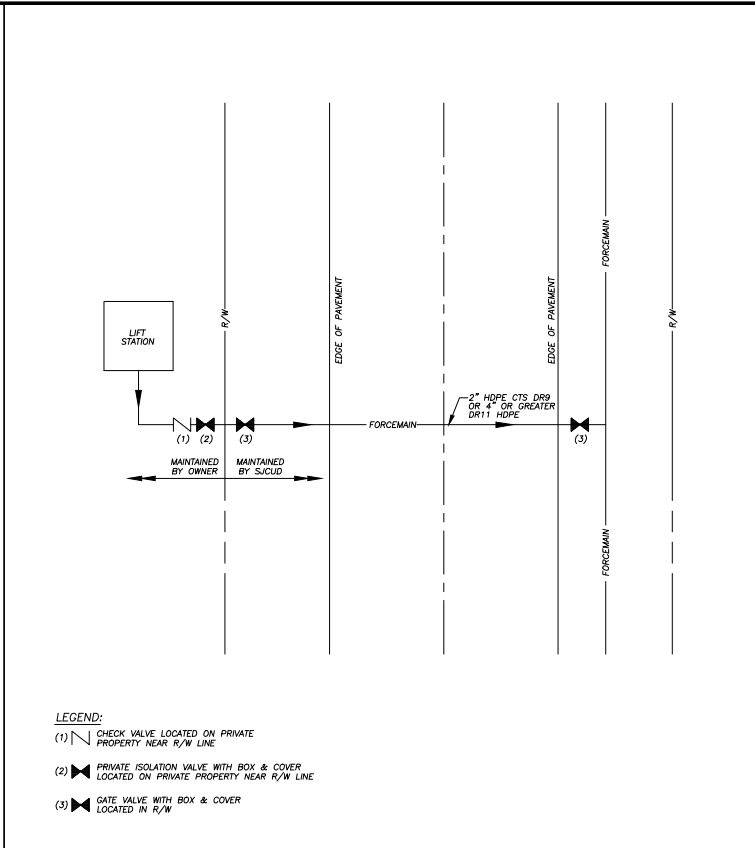

REVISIONS	DATE	COMMENTS
2023	REVISION 2	
2020	REVISION 1	

SJC	ST. JOHNS COUNTY UTILITY DEPARTMENT	CONNECTION DETAIL OF PRIVATE LIFT STATION TO ST. JOHNS COUNTY UTILITIES
1205 STATE ROAD 16 ST. AUGUSTINE, FLORIDA 32084-8646 Phone (904) 209-2700 • Fax (904) 209-2702		
UTILITIES		SCALE: N.T.S.


PLATE: S-11

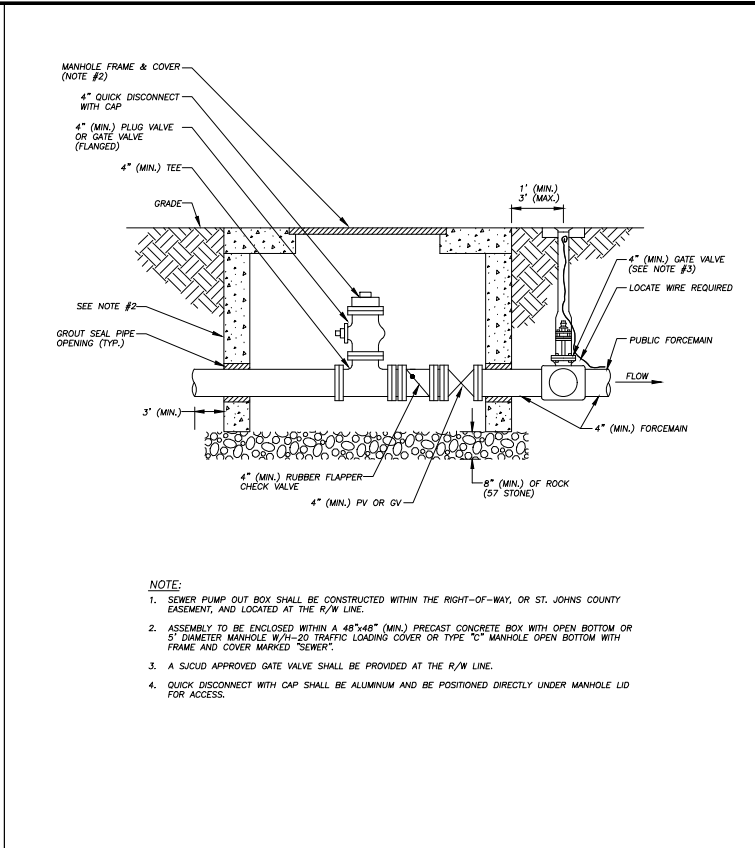

REVISIONS	DATE	COMMENTS
2023	REVISION 2	
2020	REVISION 1	

SJC	ST. JOHNS COUNTY UTILITY DEPARTMENT	PUMP OUT ASSEMBLY
1205 STATE ROAD 16 ST. AUGUSTINE, FLORIDA 32084-8646 Phone (904) 209-2700 • Fax (904) 209-2702		
UTILITIES		SCALE: N.T.S.


PLATE: S-12

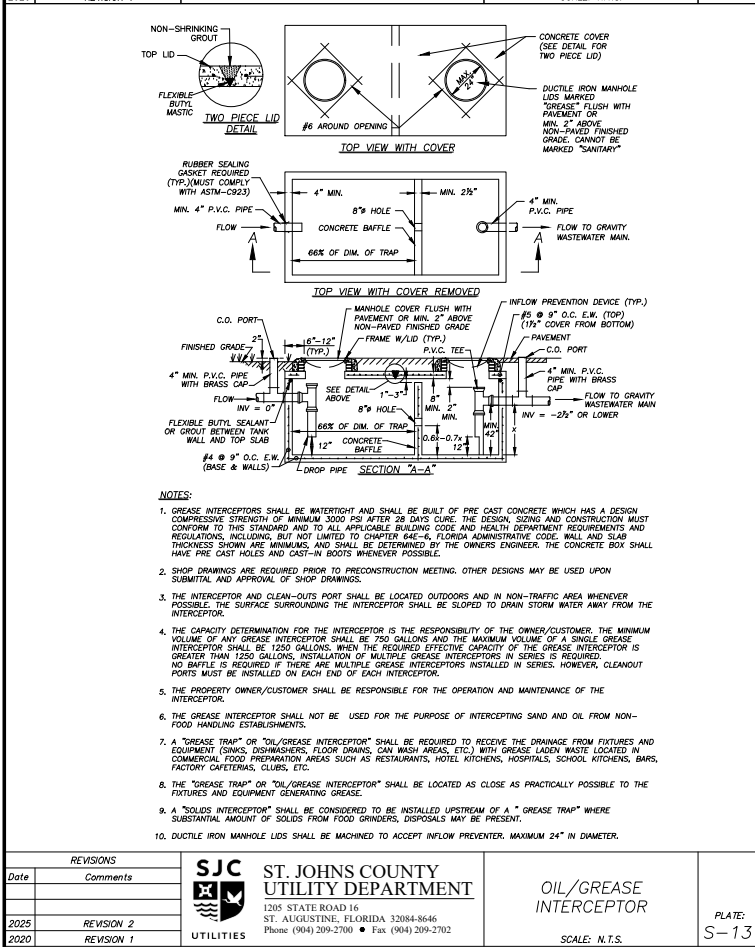

REVISIONS	DATE	COMMENTS
2023	REVISION 2	
2020	REVISION 1	

SJC	ST. JOHNS COUNTY UTILITY DEPARTMENT	OIL/GREASE INTERCEPTOR
1205 STATE ROAD 16 ST. AUGUSTINE, FLORIDA 32084-8646 Phone (904) 209-2700 • Fax (904) 209-2702		
UTILITIES		SCALE: N.T.S.


PLATE: S-13

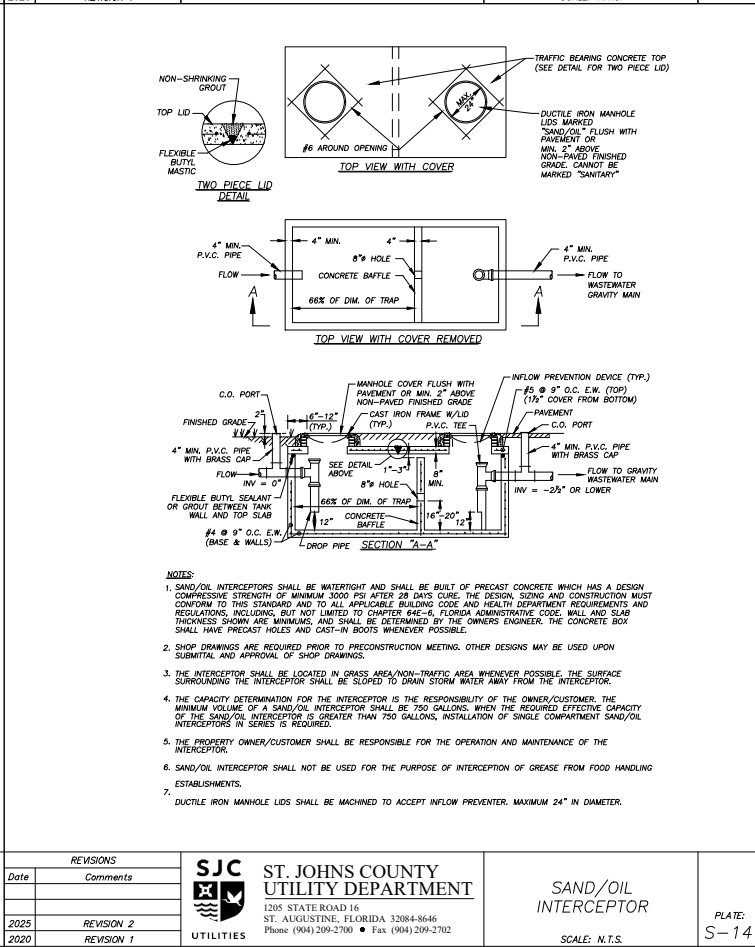

REVISIONS	DATE	COMMENTS
2023	REVISION 2	
2020	REVISION 1	

SJC	ST. JOHNS COUNTY UTILITY DEPARTMENT	SAND/OIL INTERCEPTOR
1205 STATE ROAD 16 ST. AUGUSTINE, FLORIDA 32084-8646 Phone (904) 209-2700 • Fax (904) 209-2702		
UTILITIES		SCALE: N.T.S.


PLATE: S-14

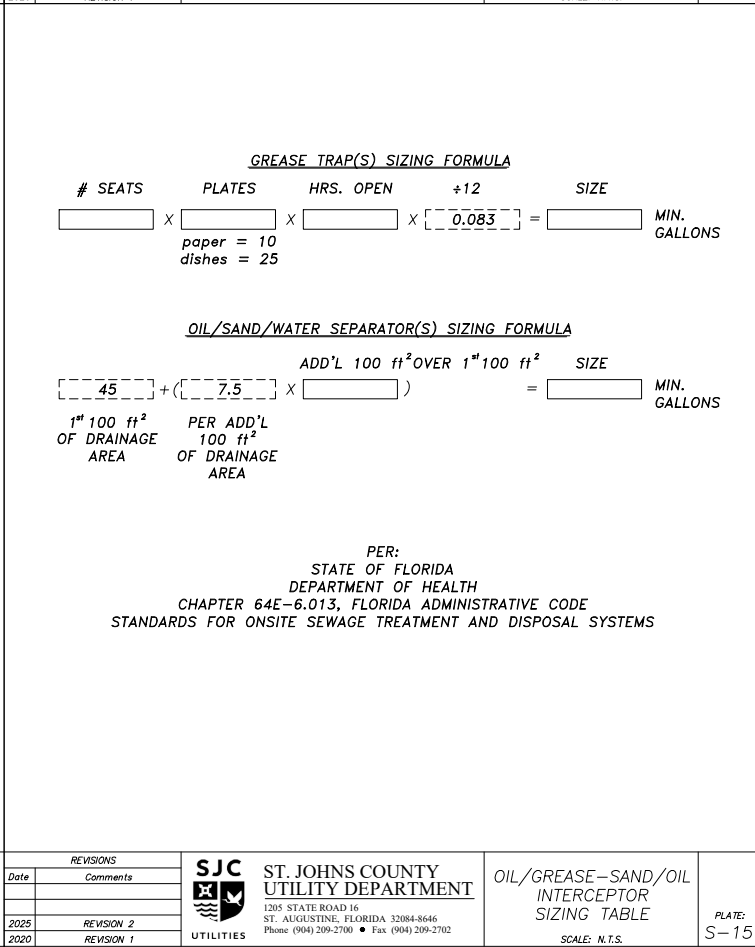

REVISIONS	DATE	COMMENTS
2023	REVISION 2	
2020	REVISION 1	

SJC	ST. JOHNS COUNTY UTILITY DEPARTMENT	OIL/GREASE-SAND/OIL INTERCEPTOR SIZING TABLE
1205 STATE ROAD 16 ST. AUGUSTINE, FLORIDA 32084-8646 Phone (904) 209-2700 • Fax (904) 209-2702		
UTILITIES		SCALE: N.T.S.

PLATE: S-15

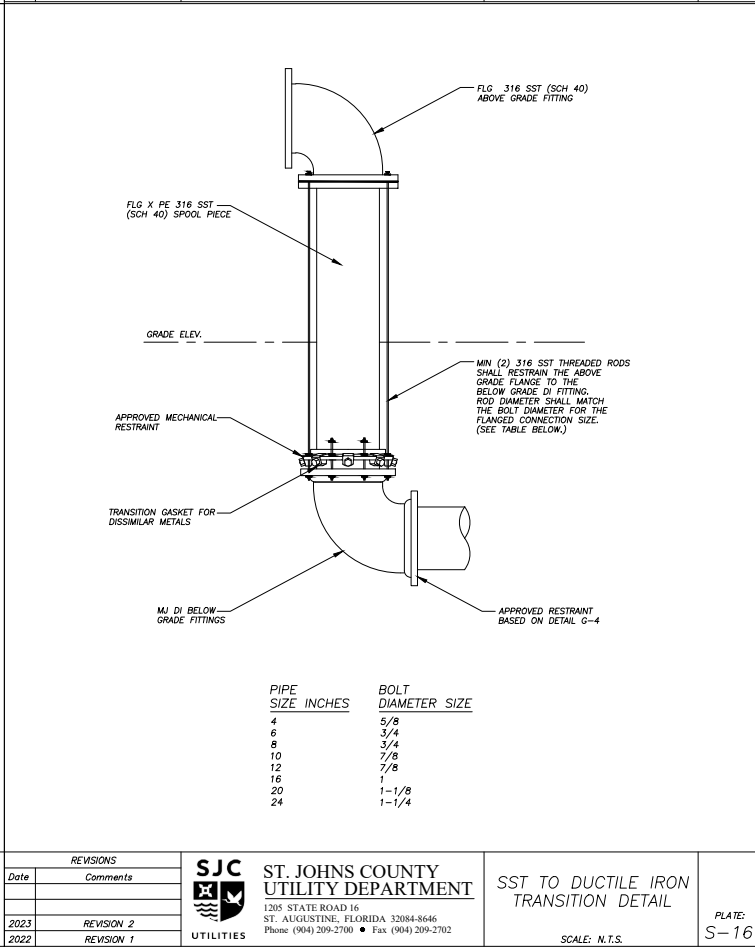

REVISIONS	DATE	COMMENTS
2023	REVISION 2	
2020	REVISION 1	

SJC	ST. JOHNS COUNTY UTILITY DEPARTMENT	SST TO DUCTILE IRON TRANSITION DETAIL
1205 STATE ROAD 16 ST. AUGUSTINE, FLORIDA 32084-8646 Phone (904) 209-2700 • Fax (904) 209-2702		
UTILITIES		SCALE: N.T.S.

PLATE: S-16

NO.	BY	DATE	SYMBOL	REVISIONS	DESIGNER:	DRAWN BY:	CHECKED BY:	DATE:	DESIGN ENGINEER	FLORIDA REGISTRATION NO.	NO. SHEETS
6.											SHEET NO.
5.											
4.											
3.											
2.	SJCD	2025		REVISION 2							DRAWING NO.
1.	SJCD	2020		REVISION 1							D-06

SEWER DETAILS