


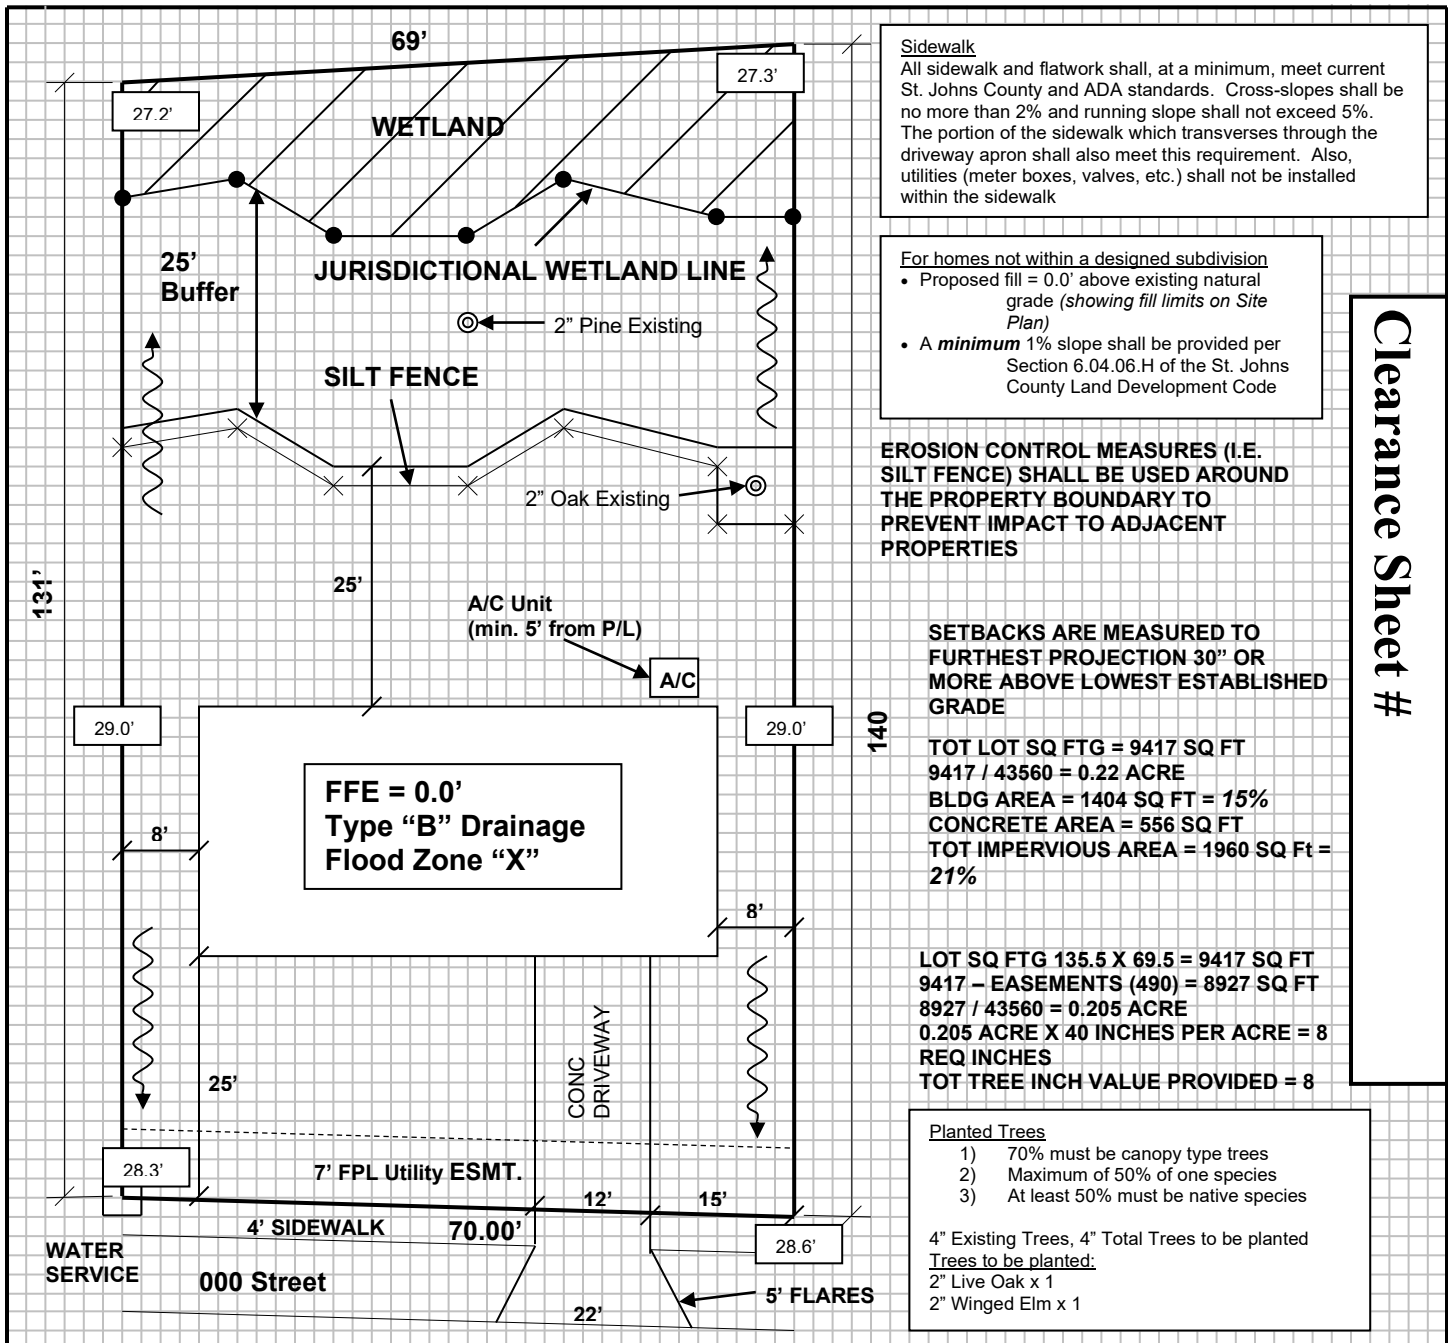

ST. JOHNS COUNTY RESIDENTIAL SITE PLAN

Applicant Name: John + Jane Q. Public Parcel #: 000000-0000 Acres: 0.22 Tree Inches Required: 8
Contact Name: John Public Map Book: 00 Page: 00 Wetlands Present? Yes X No
Daytime Phone Number: 904 - 000 - 0000 Lot No: 00 Lot Previously Cleared? Yes X No
Scale: 1 inch = 20 Feet (10 Blocks = 1 inch) Site Address: 000 Street, St. Augustine, FL



CHECK LIST OF POSSIBLE REQUIREMENTS:

Lot Dimensions, Streets, Finished Floor Elevation, Waterways, Limits of Fill Erosion Control, Arrows showing Storm Water Flow, Existing/Proposed Well and Septic Systems, Jurisdictional Wetland Line, CCCL Line, Label Proposed and Existing Buildings – with distances from property lines zoning, setbacks, upland buffer, Vesting Documents or conditions of Non Zoning Variances, Show FEMA flood zones. ***ALL CHANGES MUST BE APPROVED BY ST. JOHNS COUNTY***