
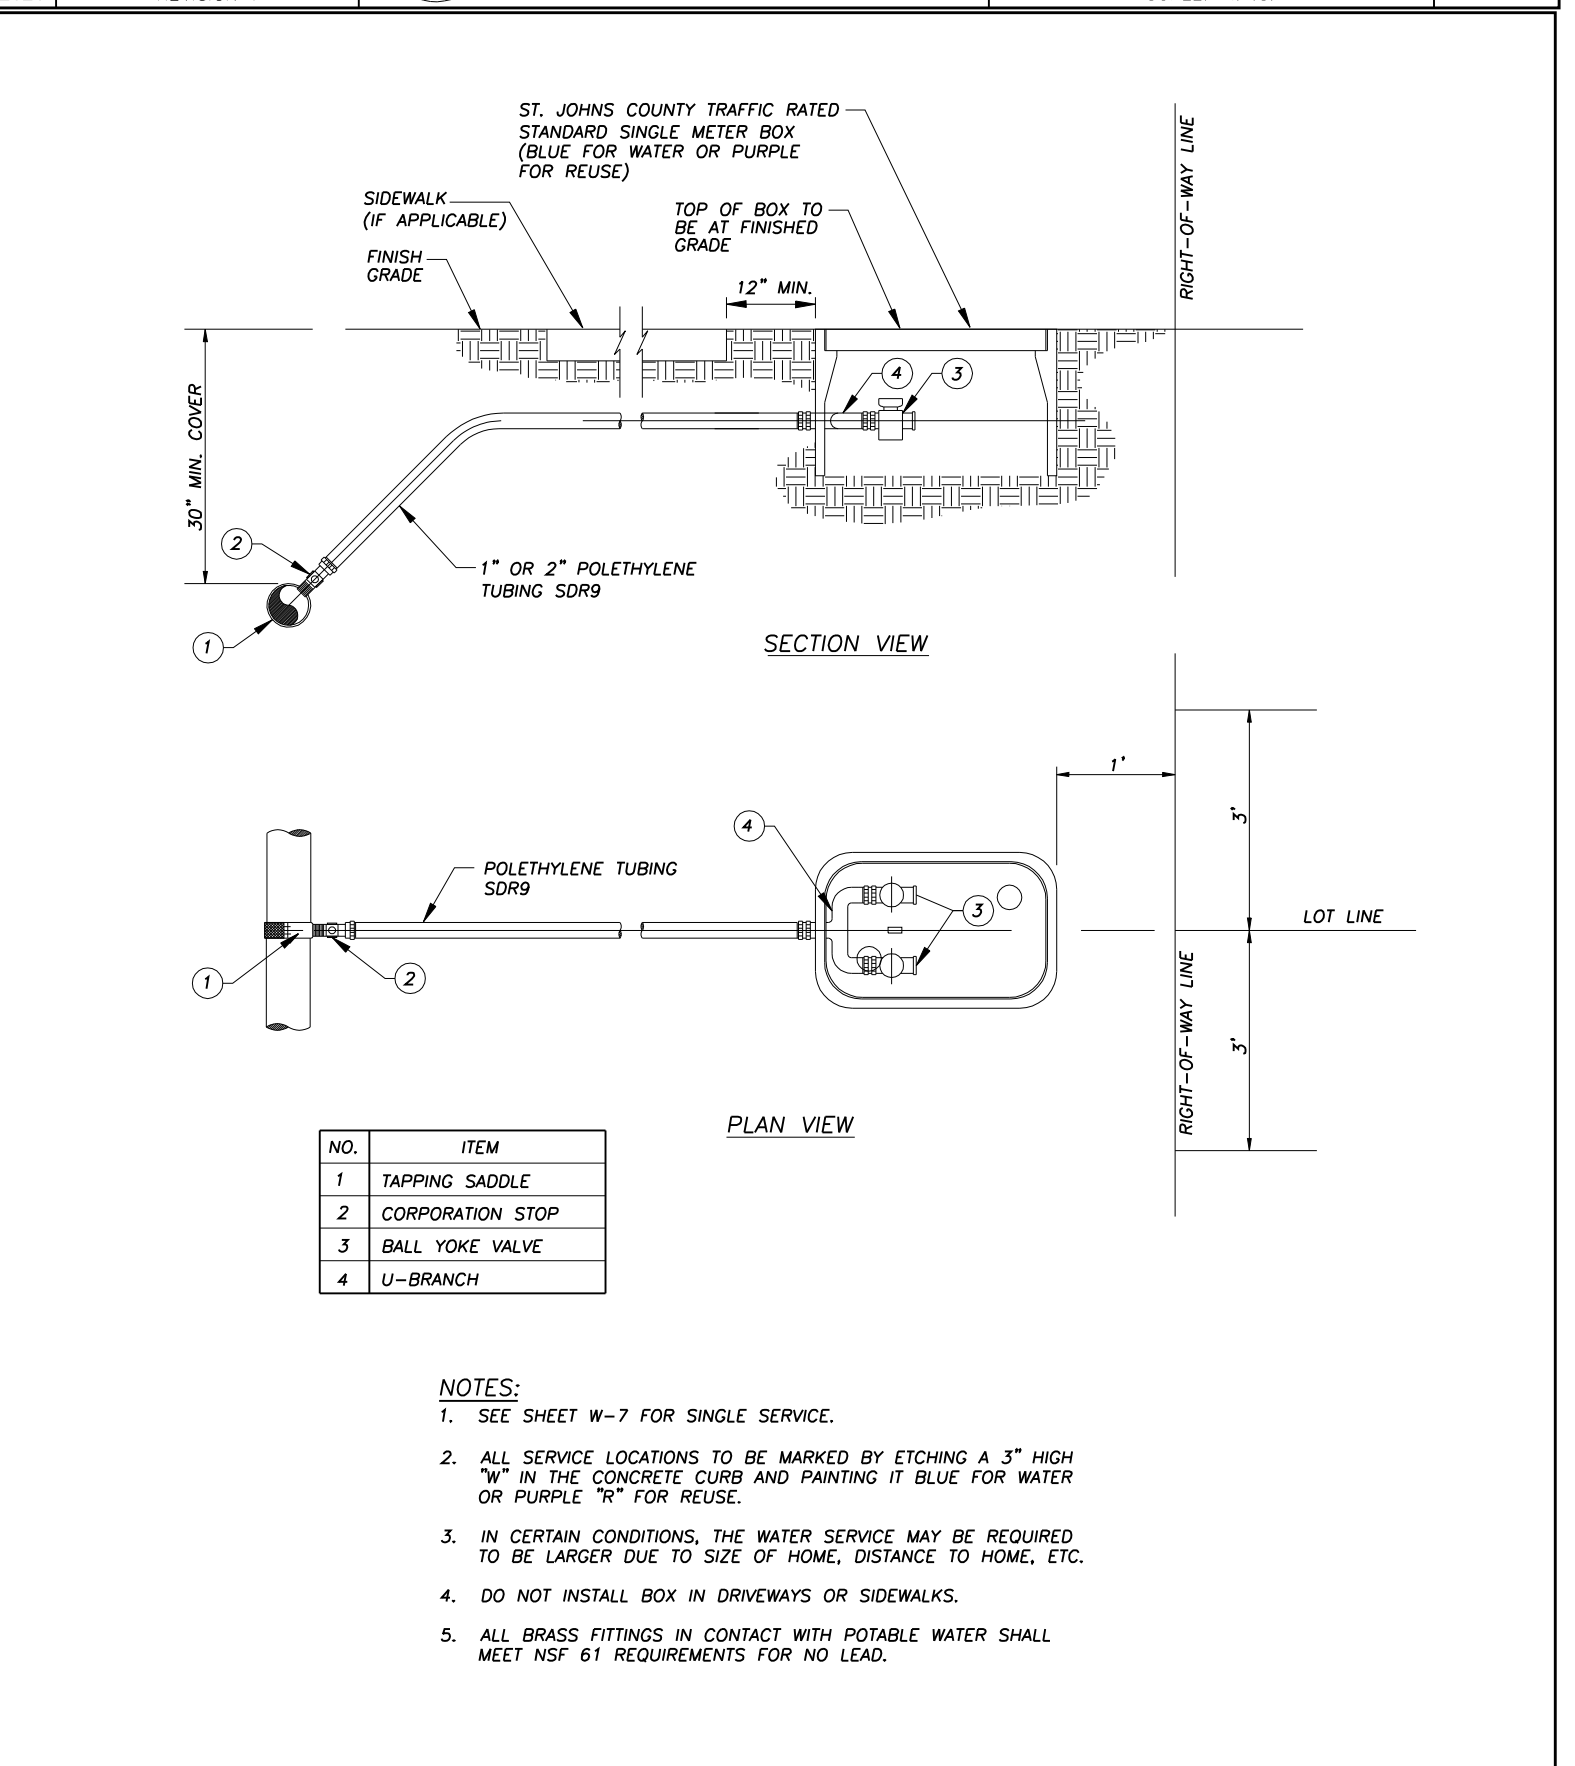
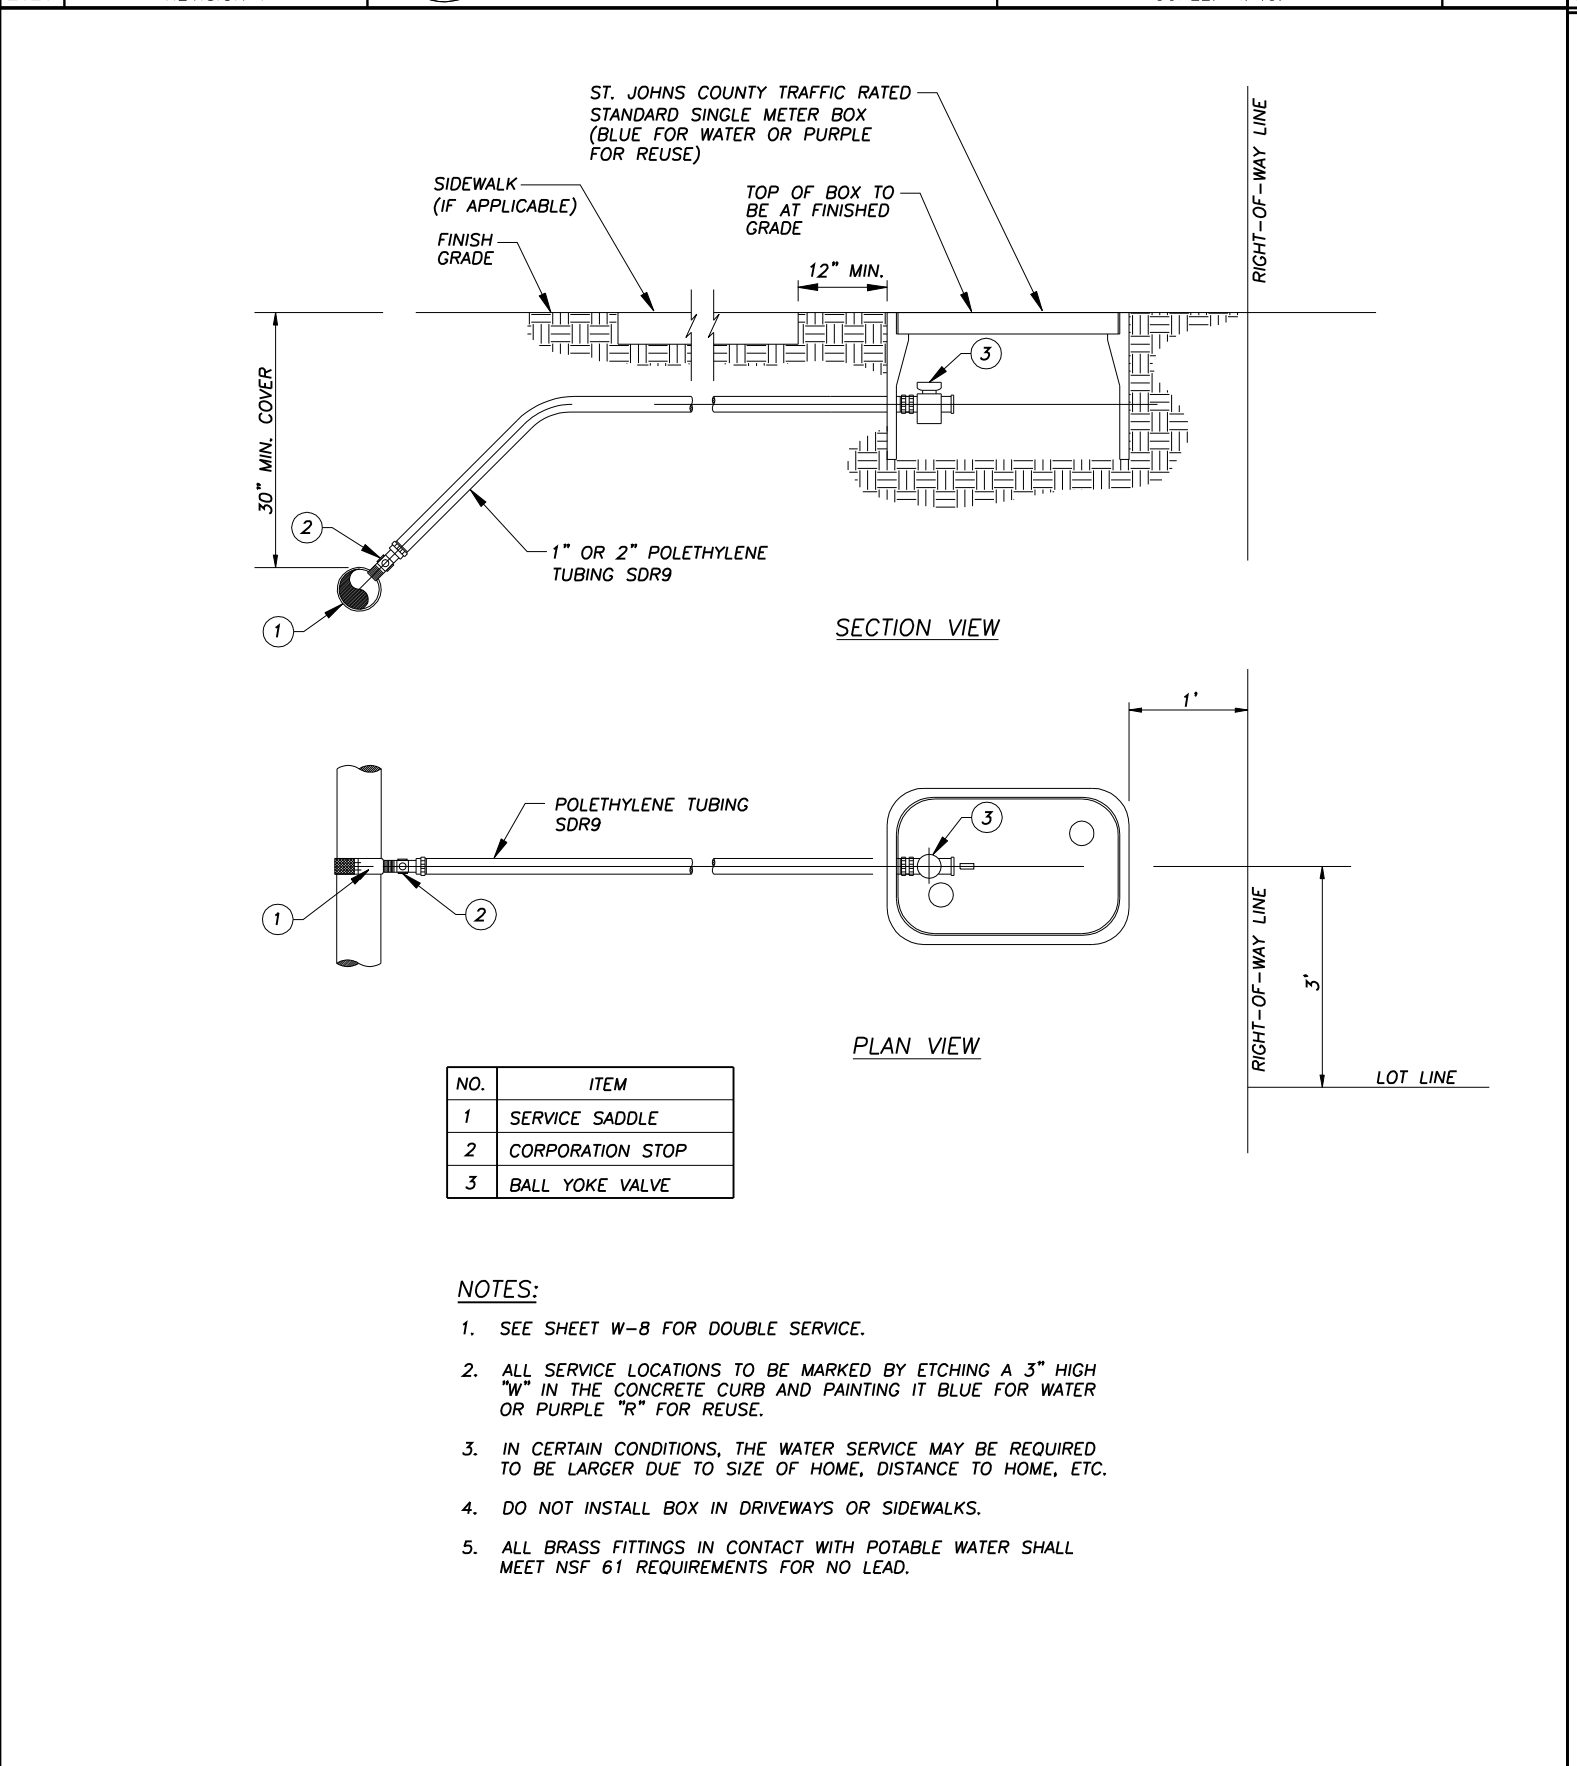
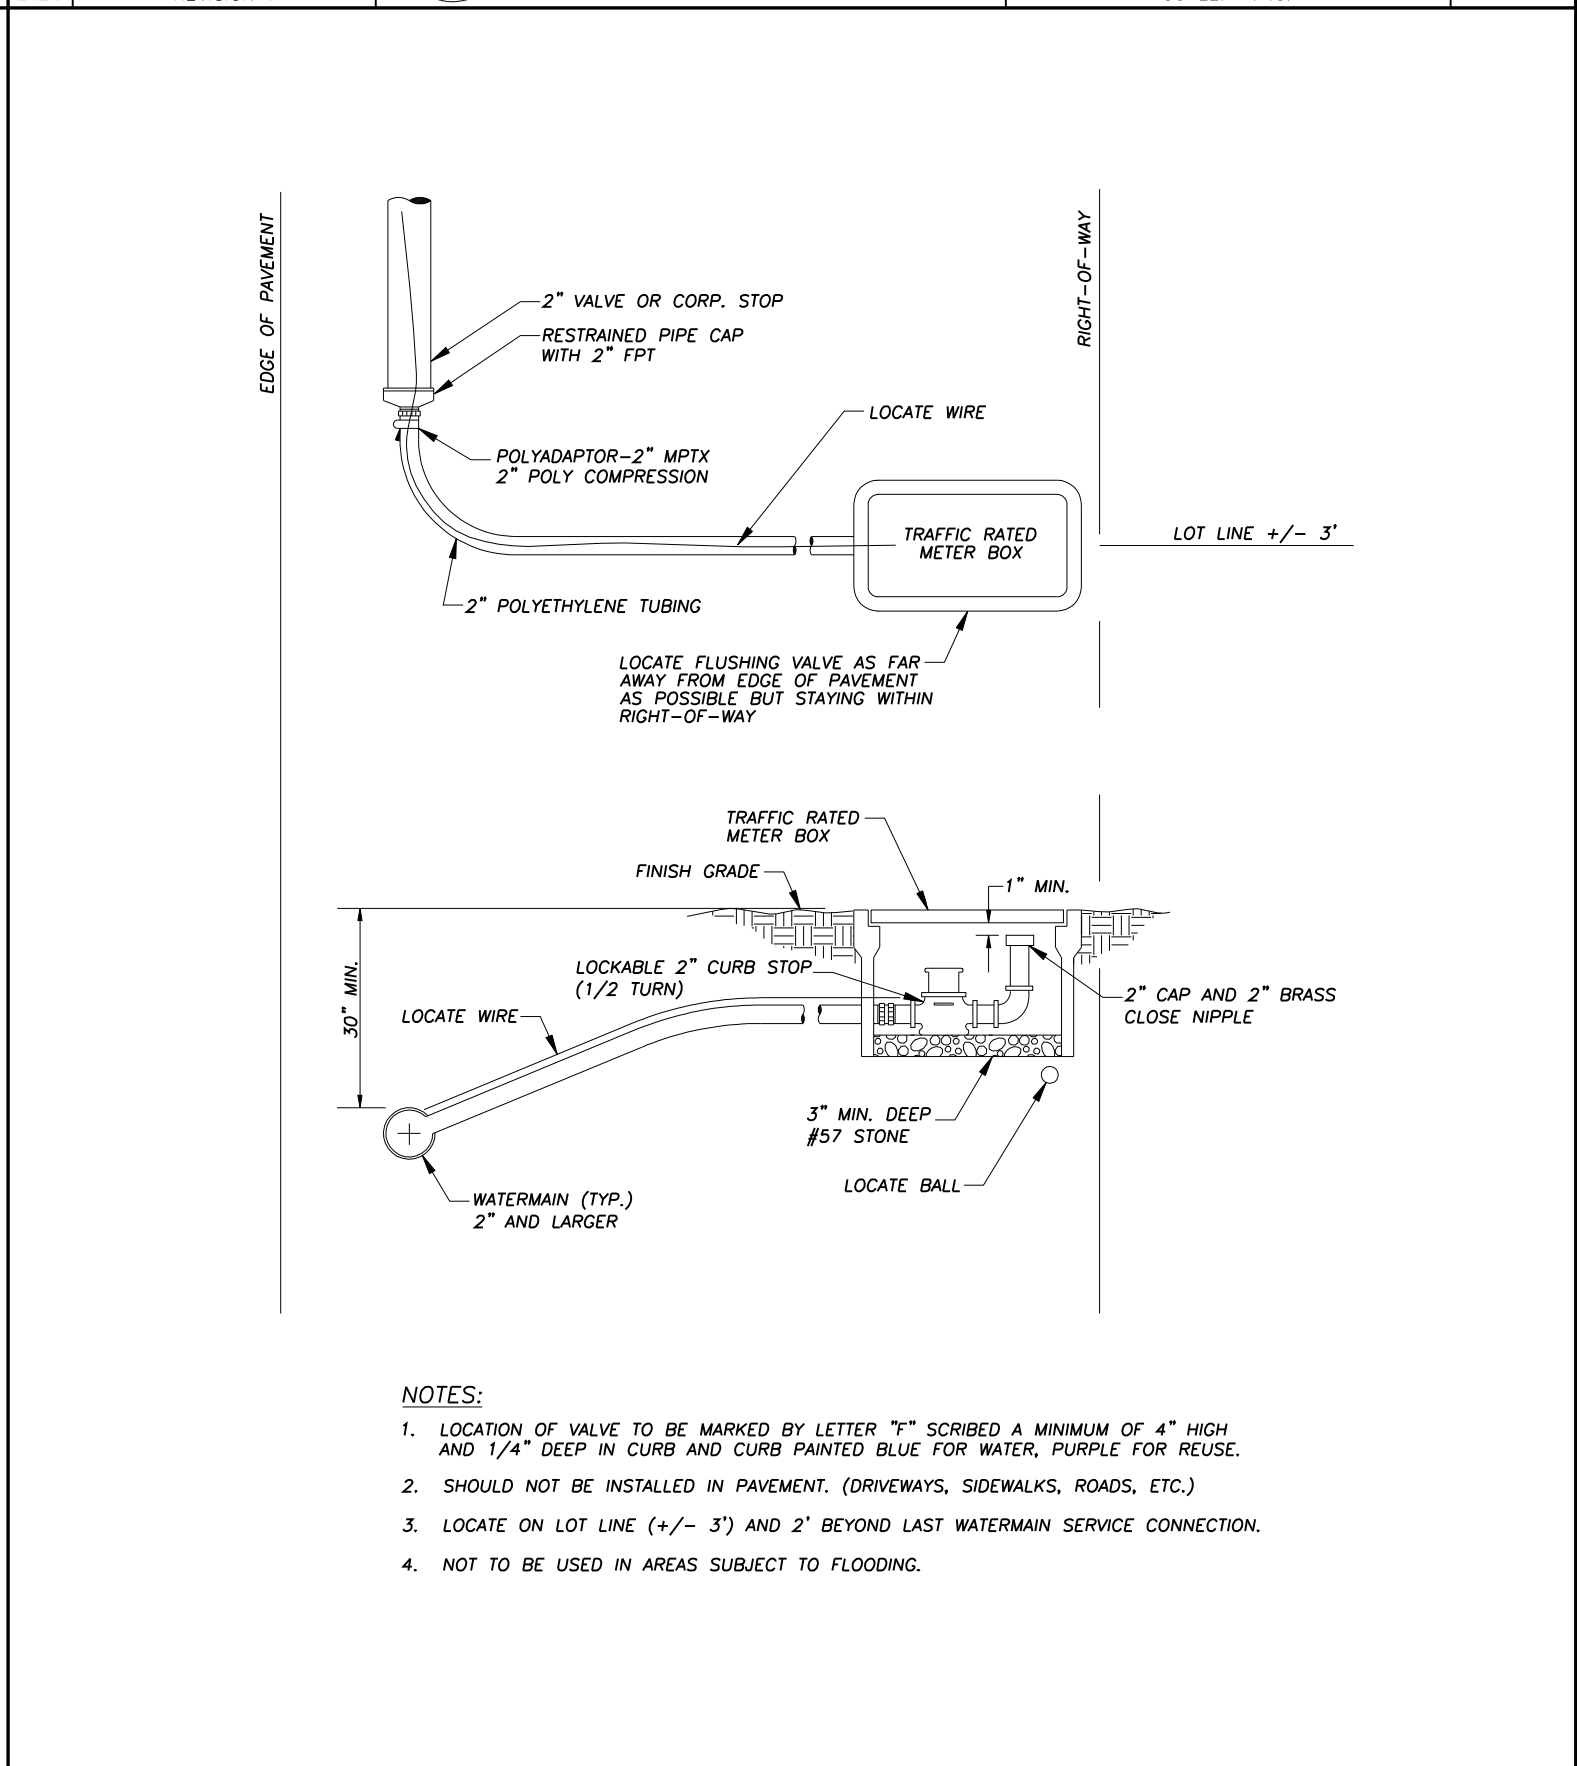


REVISIONS	ST. JOHNS COUNTY UTILITY DEPARTMENT	FIRE HYDRANT INSTALLATION USING MECHANICAL JOINT TEE	PLATE: W-1
Date	Comments	1205 STATE ROAD 16 ST. AUGUSTINE, FLORIDA 32084 Phone (904) 209-2700 • Fax (904) 209-2802	SCALE: N.T.S.
2020	REVISION 1		

REVISIONS	ST. JOHNS COUNTY UTILITY DEPARTMENT	FIRE HYDRANT INSTALLATION USING TAPPING SLEEVE AND VALVE	PLATE: W-2
Date	Comments	1205 STATE ROAD 16 ST. AUGUSTINE, FLORIDA 32084 Phone (904) 209-2700 • Fax (904) 209-2802	SCALE: N.T.S.
2020	REVISION 1		

REVISIONS	ST. JOHNS COUNTY UTILITY DEPARTMENT	LIMITED SPACE FIRE HYDRANT INSTALLATION	PLATE: W-3
Date	Comments	1205 STATE ROAD 16 ST. AUGUSTINE, FLORIDA 32084 Phone (904) 209-2700 • Fax (904) 209-2802	SCALE: N.T.S.
2020	REVISION 1		

REVISIONS	ST. JOHNS COUNTY UTILITY DEPARTMENT	DOUBLE CHECK DETECTOR ASSEMBLY	PLATE: W-4
Date	Comments	1205 STATE ROAD 16 ST. AUGUSTINE, FLORIDA 32084 Phone (904) 209-2700 • Fax (904) 209-2802	SCALE: N.T.S.
2020	REVISION 1		

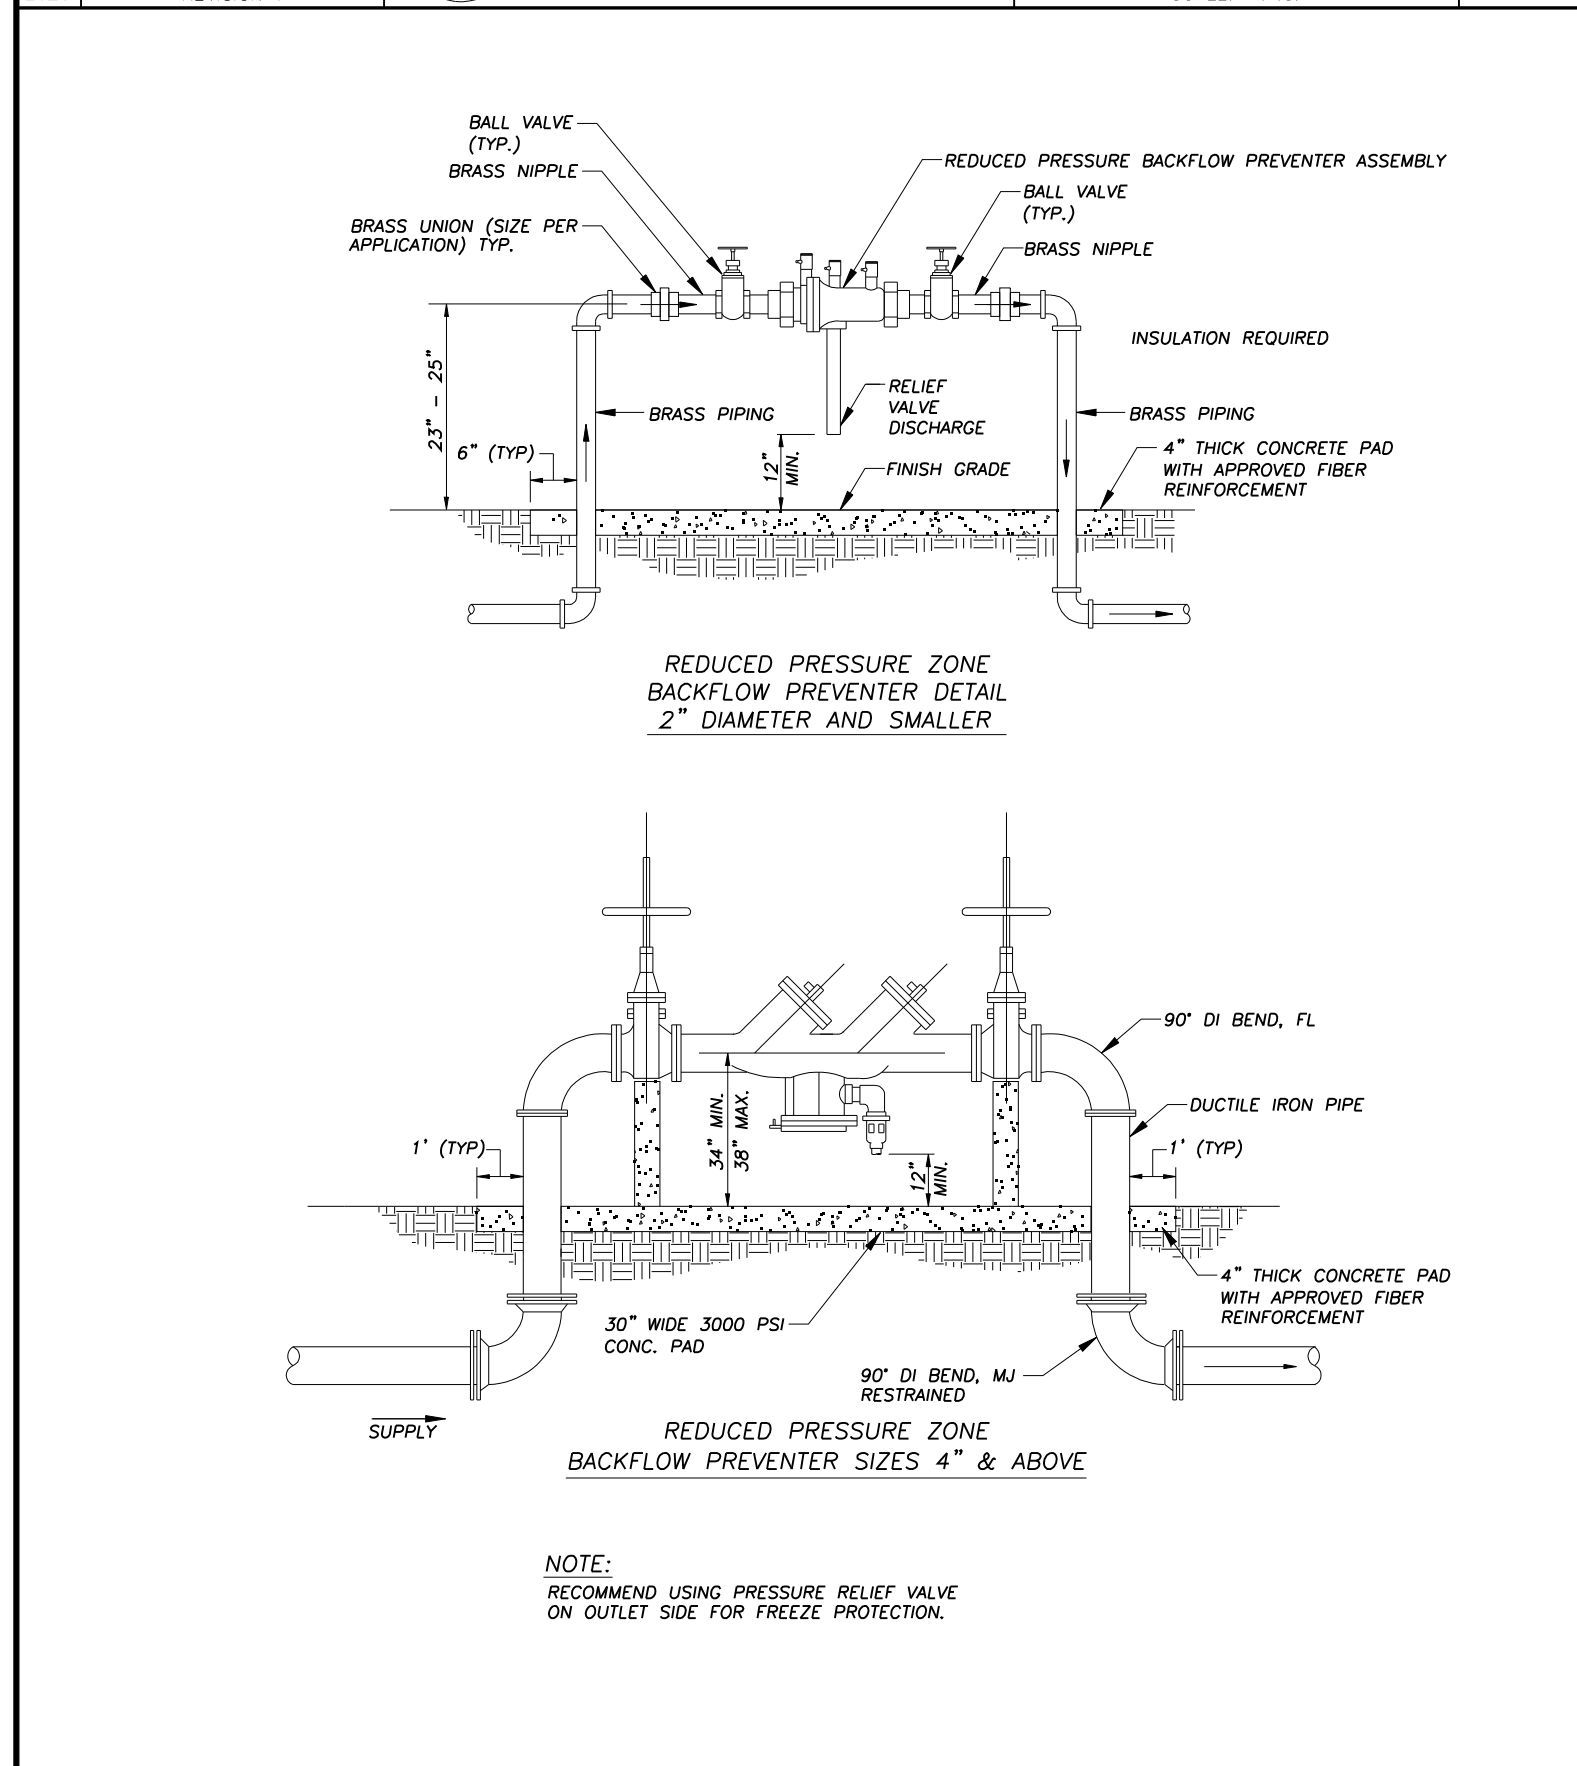

REVISIONS	ST. JOHNS COUNTY UTILITY DEPARTMENT	TYPICAL REDUCED PRESSURE ZONE ASSEMBLY	PLATE: W-5
Date	Comments	1205 STATE ROAD 16 ST. AUGUSTINE, FLORIDA 32084 Phone (904) 209-2700 • Fax (904) 209-2802	SCALE: N.T.S.
2020	REVISION 1		

REVISIONS	ST. JOHNS COUNTY UTILITY DEPARTMENT	2" FLUSHING VALVE BELOW GRADE TYPE	PLATE: W-6
Date	Comments	1205 STATE ROAD 16 ST. AUGUSTINE, FLORIDA 32084 Phone (904) 209-2700 • Fax (904) 209-2802	SCALE: N.T.S.
2020	REVISION 1		

REVISIONS	ST. JOHNS COUNTY UTILITY DEPARTMENT	WATER SERVICES SINGLE SERVICE	PLATE: W-7
Date	Comments	1205 STATE ROAD 16 ST. AUGUSTINE, FLORIDA 32084 Phone (904) 209-2700 • Fax (904) 209-2802	SCALE: N.T.S.
2020	REVISION 1		

REVISIONS	ST. JOHNS COUNTY UTILITY DEPARTMENT	WATER SERVICES DOUBLE SERVICE	PLATE: W-8
Date	Comments	1205 STATE ROAD 16 ST. AUGUSTINE, FLORIDA 32084 Phone (904) 209-2700 • Fax (904) 209-2802	SCALE: N.T.S.
2020	REVISION 1		

NO.	BY	DATE	SYMBOL	REVISIONS
6.				
5.				
4.				
3.				
2.				
1.	SJCUD	2020		REVISION 1

DESIGNER:	DESIGN ENGINEER
DRAWN BY:	
DATE:	
CHECKED BY:	FLORIDA REGISTRATION NO.
DATE:	

**ST. JOHNS COUNTY UTILITY DEPARTMENT**  
 1205 STATE ROAD 16  
 ST. AUGUSTINE, FLORIDA 32084-8646  
 Phone (904) 209-2700 • Fax (904) 209-2702

**WATER DETAILS**

NO. SHEETS  
 SHEET NO. D-3  
 DRAWING NO. D-03.dwg