


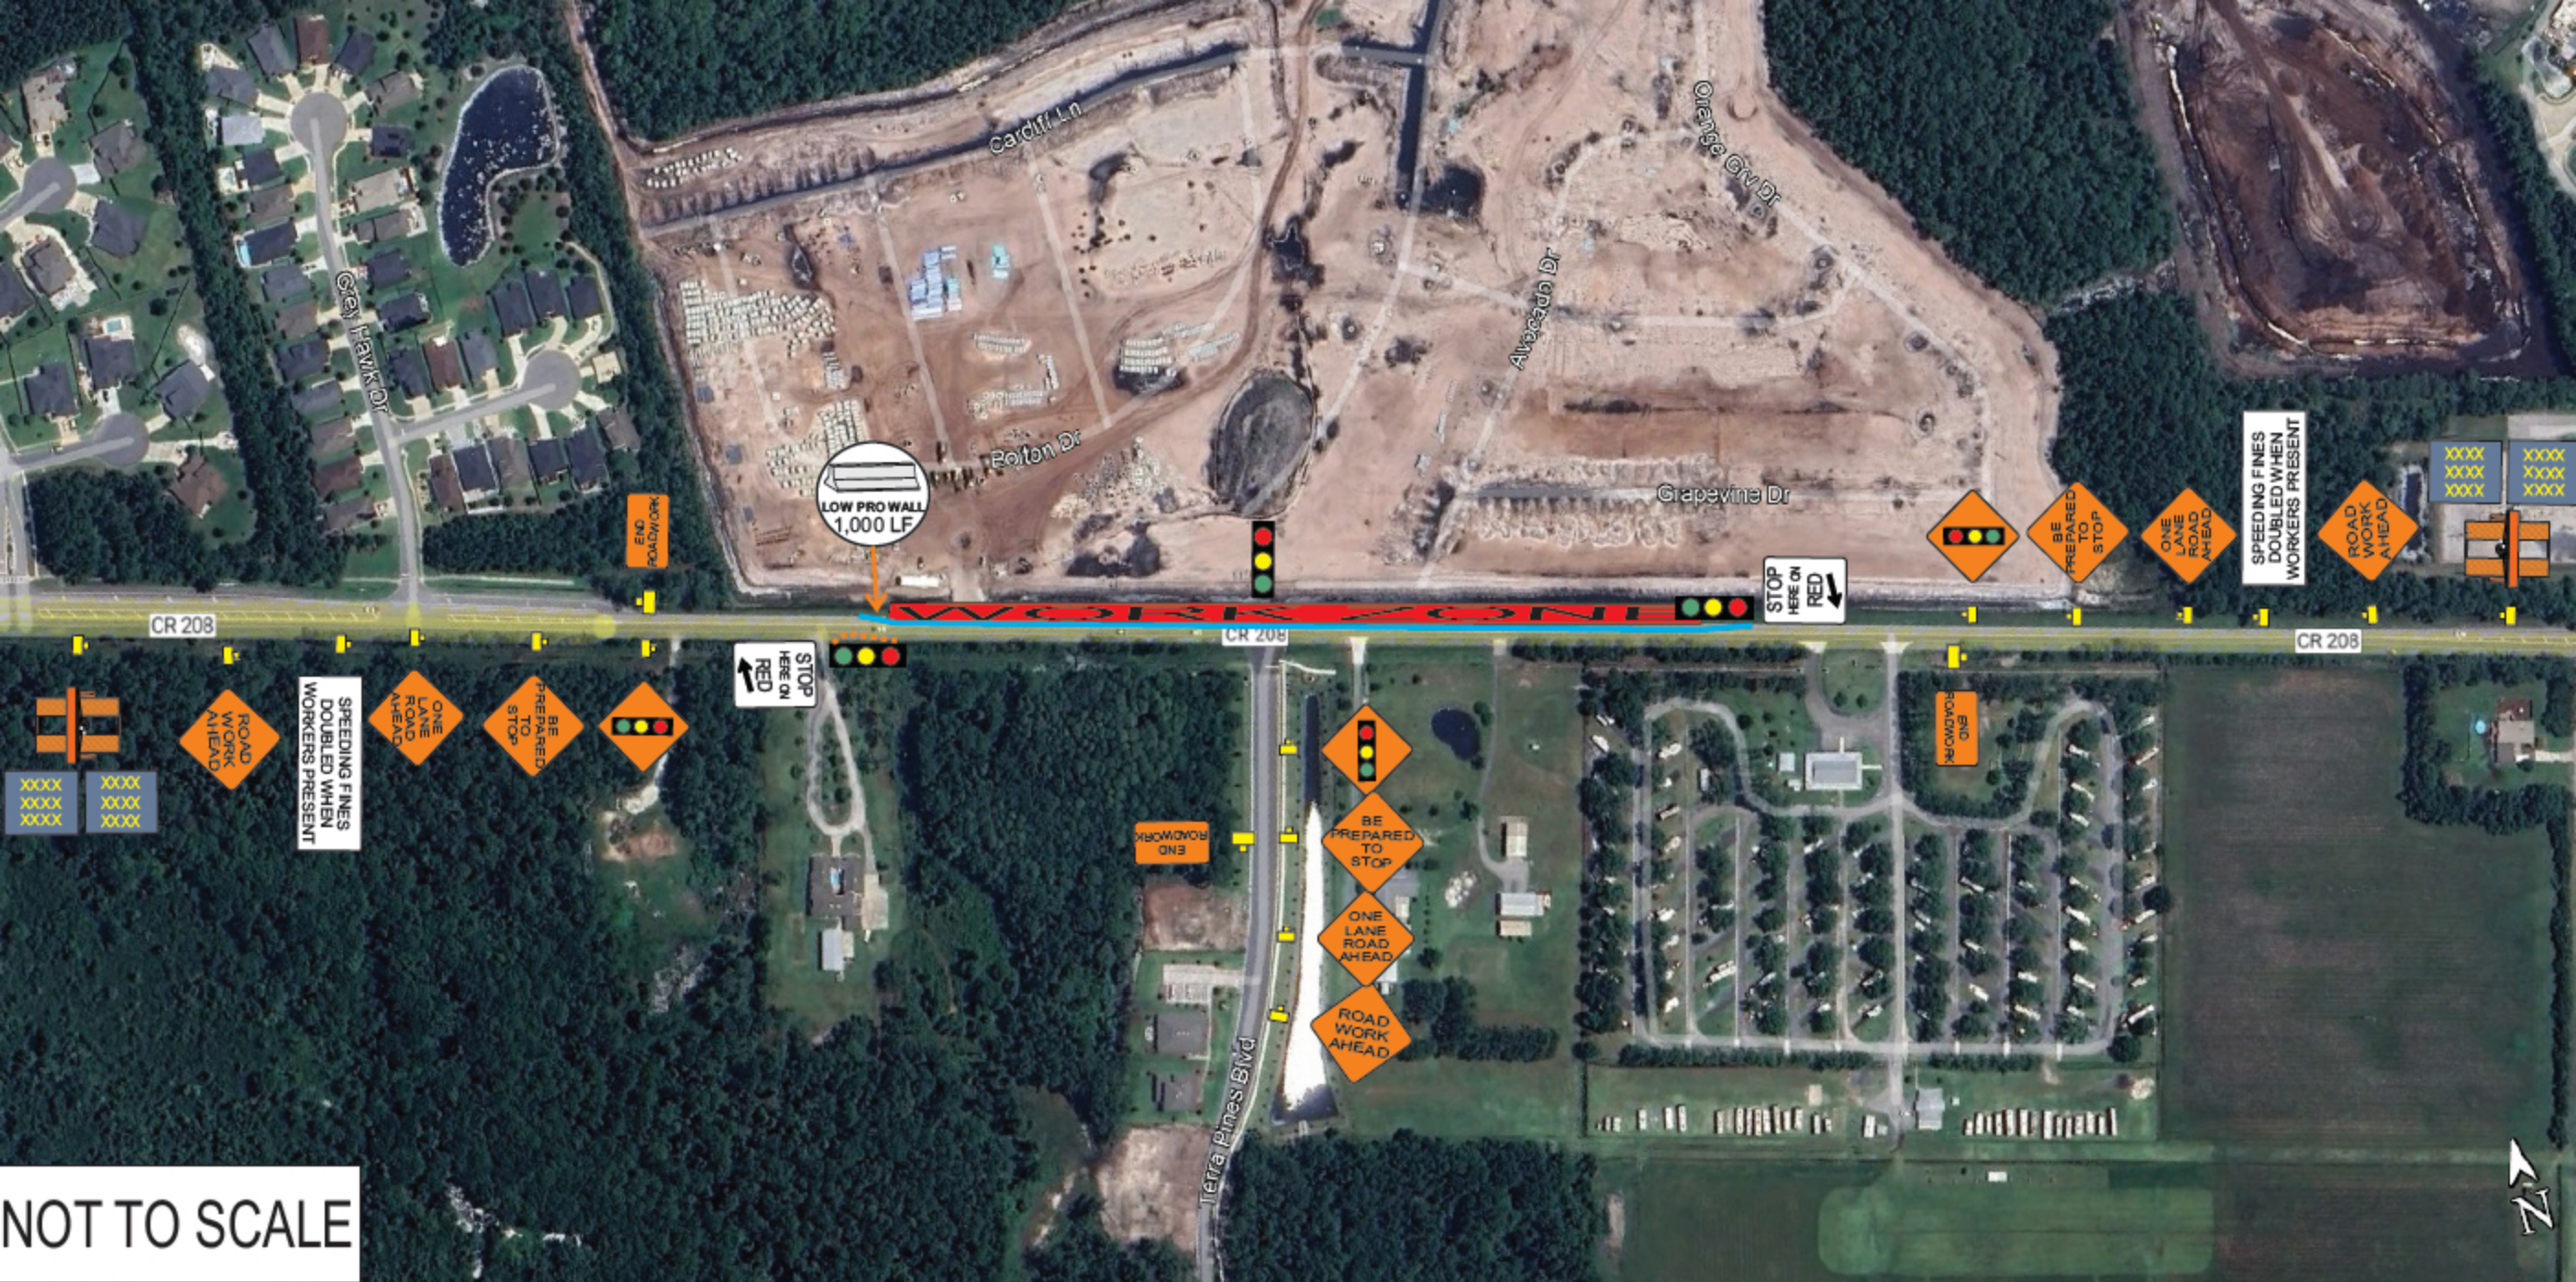

NOT TO SCALE



ANDREW JOHNSON

Certificate:

604729

Issued: 01/05/2023

Expires: 01/04/2027

Instructor: R. A

Has Completed a FDOT Approved Temporary Traffic Control: Advanced Course.

Training Provider:



A&SW Consultants, Inc.
5545 Benchmark Lane
Sanford, FL 32773
Ph: 386-788-9899

Verify this Certificate at www.motadmin.com.

*MOT SHALL COMPLY WITH THE FDOT DESIGN STANDARD AND THE MUTCD OVERVIEW

KT CARTER WILL BE DOING WORK ON CR 208 THAT WILL BE IN THE TRAVEL LANE
THIS WILL BE MULTI DAY JOB, TEMPORARY TRAFFIC SIGNALS WILL BE USED AND A DAD SYSTEM
WILL BE USED TO CONTROL TRAFFIC ON TERRA PINES



FDOT INDEX# 102-606
JACKSONVILLE FL

THIS MAINTENANCE OF TRAFFIC PLAN ("MOT PLAN") IS THE EXCLUSIVE PROPERTY OF ACME BARRICADES, LC, AND IS PROVIDED SOLELY FOR INFORMATIONAL PURPOSES. THE MOT PLAN HAS BEEN PREPARED FOR THE EXCLUSIVE AUTHORIZED INTERPRETATION, IMPLEMENTATION AND NECESSARY MODIFICATION BY ACME BARRICADES, LC ONLY. THE MOT PLAN HAS NOT BEEN PREPARED FOR DISTRIBUTION TO OR INTERPRETATION, IMPLEMENTATION OR RELIANCE BY ANY OTHER PARTY. ACME BARRICADES, LC DOES NOT MAKE ANY WARRANTIES OR REPRESENTATIONS OF ANY KIND RELATED TO THIS MOT PLAN. IN EXCHANGE FOR THE RECEIPT OF THIS INFORMATIONAL ONLY MOT PLAN, THE RECIPIENT HEREBY AGREES TO INDEMNIFY, DEFEND AND HOLD HARMLESS ACME BARRICADES, LC AND ITS EMPLOYEES FROM ANY AND ALL CLAIMS ARISING FROM THE RECIPIENT'S USE OF THIS INFORMATIONAL ONLY MOT PLAN.